

Market Square

Tweed Road

Bid 1B

Bid 1A

Pend

Bid 1A



ESTATE MANAGEMENT

Council Headquarters, Newtown St. Bowles,
MELROSE, Scottish Borders TD8 0SA
TEL: 01835 824000 FAX: 01835 829071

PROPERTY AND FACILITIES MANAGEMENT

Coldstream Museum
13 Market Square
Coldstream

Site Plan
UPRN CS008/01
DRAWING No. 01a
SCALE 1:500
DATE April 2018



BOWLING GREEN

PAVILION

FOOTBALL PITCH

HOME PARK


PLAY AREA



Council Headquarters, Newtown St. Boswells,
MELROSE, Scottish Borders TD6 0SA
TEL: 01835 824000 FAX: 01835 825071
ESTATE MANAGEMENT

Home Park
Coldstream

Site Plan SCALE 1:1250
DRAWING No. DATE
CS012/01 01a June 2016

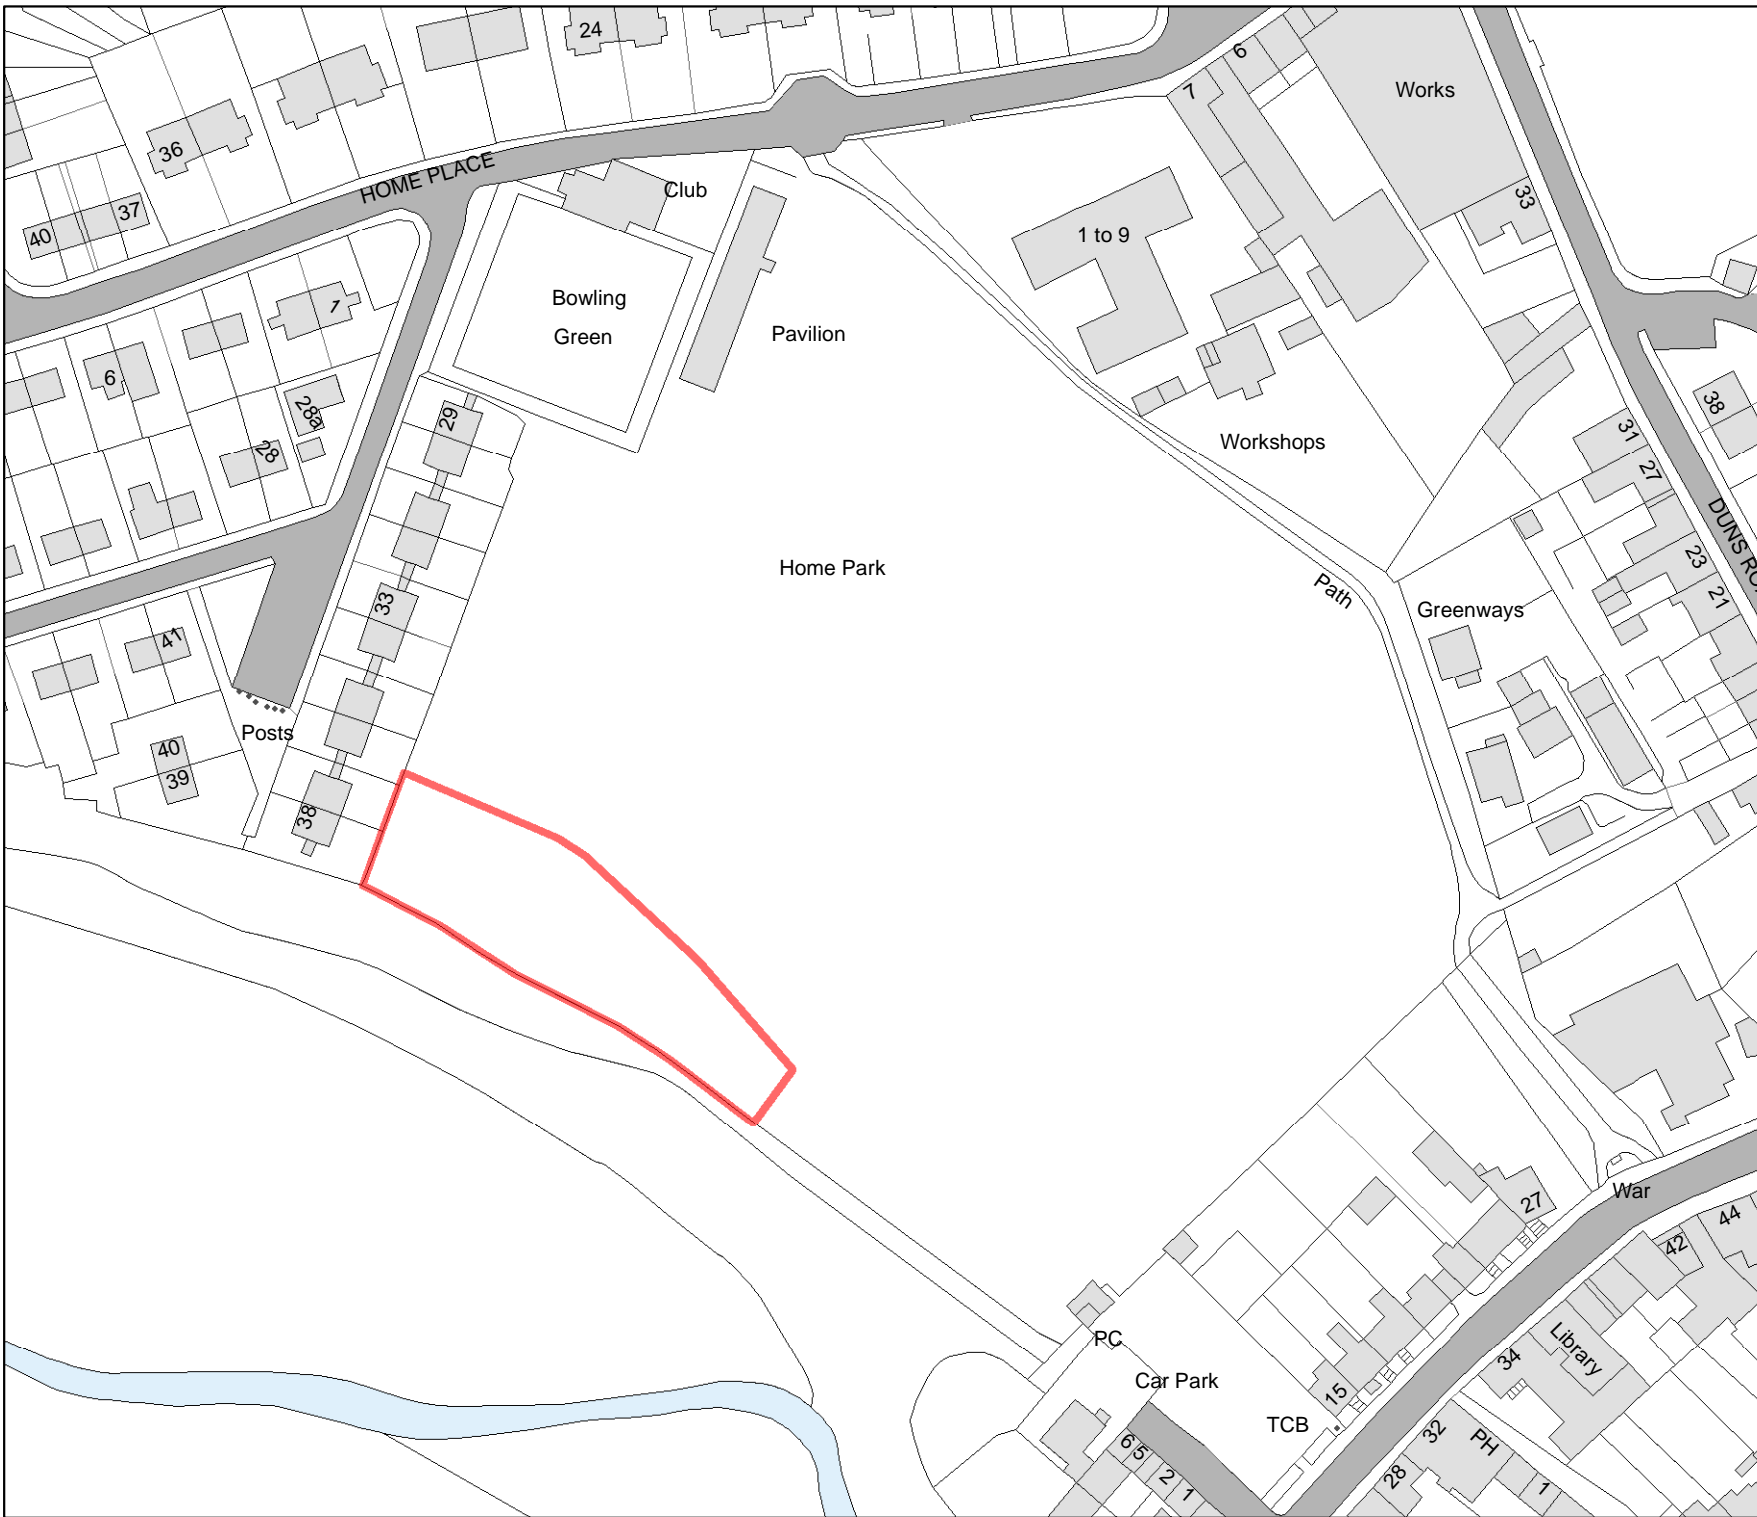


1:1,500



**Home Park Play Area
Coldstream
CS012/04**

Area: 2074m² O.T

This map has been prepared by
Estate Management
Commercial Services
Crown Copyright all rights reserved.
Scottish Borders Council, Licence
100023423, 2015.

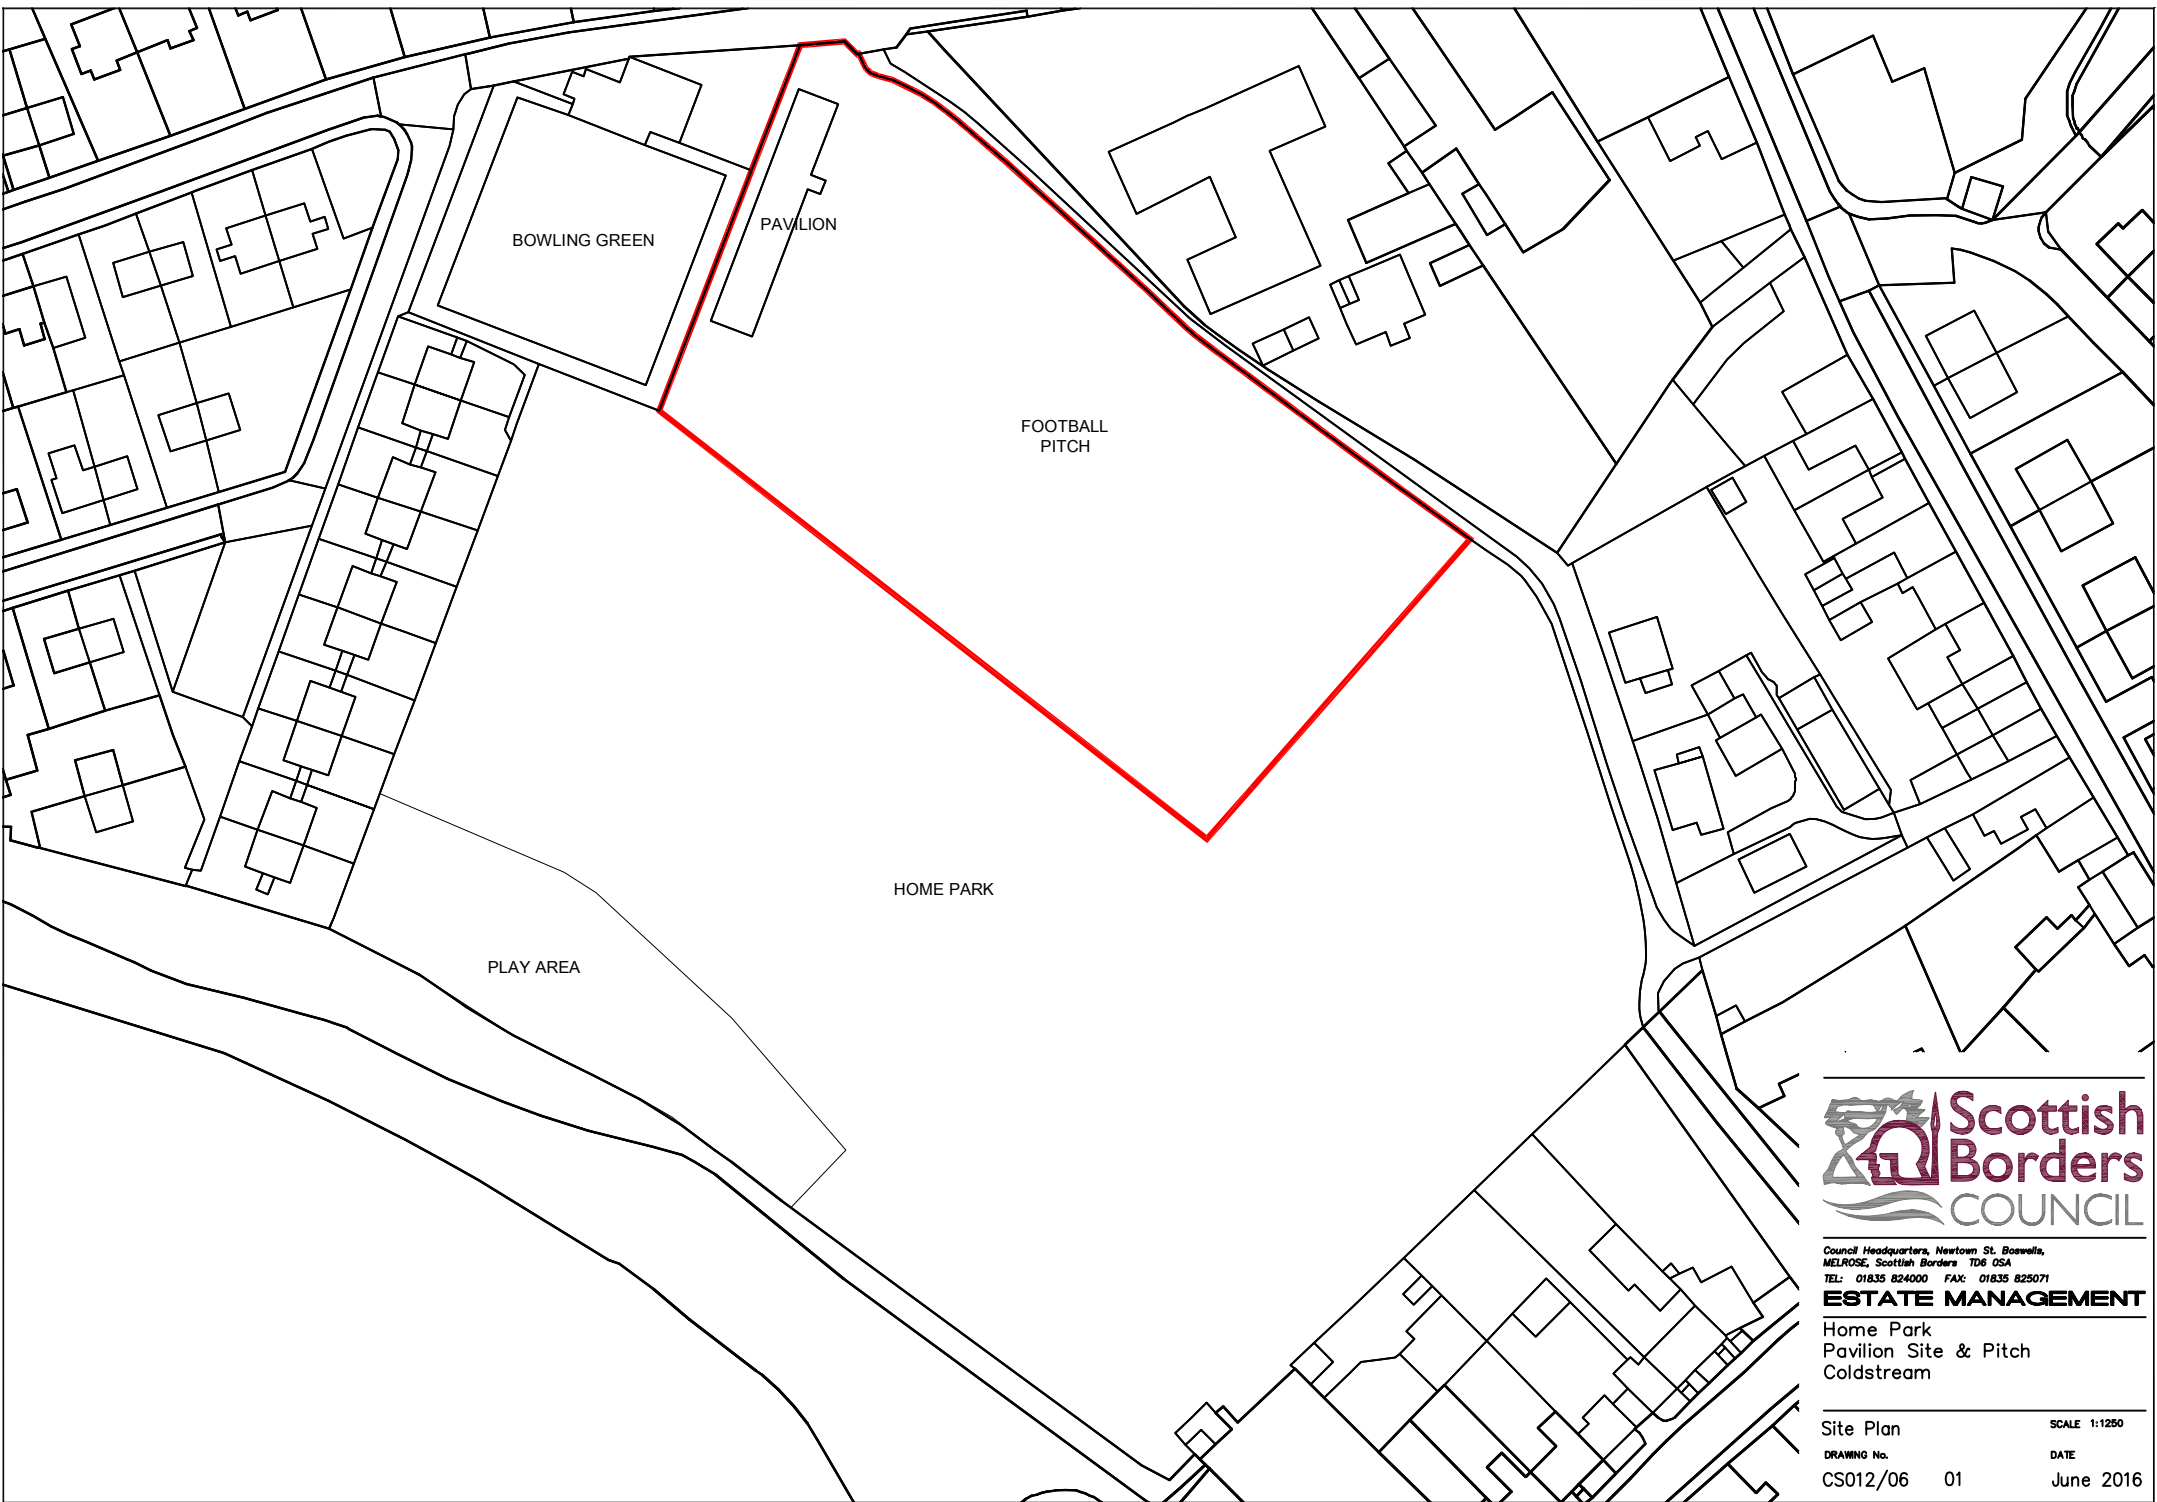

Council Headquarters, Newtown St. Boswells,
MELROSE, Scottish Borders TD6 0SA
TEL: 01835 824000 FAX: 01835 825071
ESTATE MANAGEMENT

Home Park
Pavilion Site & Pitch
Coldstream

Site Plan SCALE 1:1250
DRAWING No. DATE
CS012/06 01 June 2016



1:500



**Lees Mill
Coldstream
CS012/02**

Area: 1213m² O.T



**Excluded Play Equipment
See CS012/05**

This map has been prepared by
Estate Management
Commercial Services
Crown Copyright all rights reserved.
Scottish Borders Council, Licence
100023423, 2015.




1:500



**Lees Mill
Play Area
Coldstream
CS012/05**

Area: 16.9m² O.T

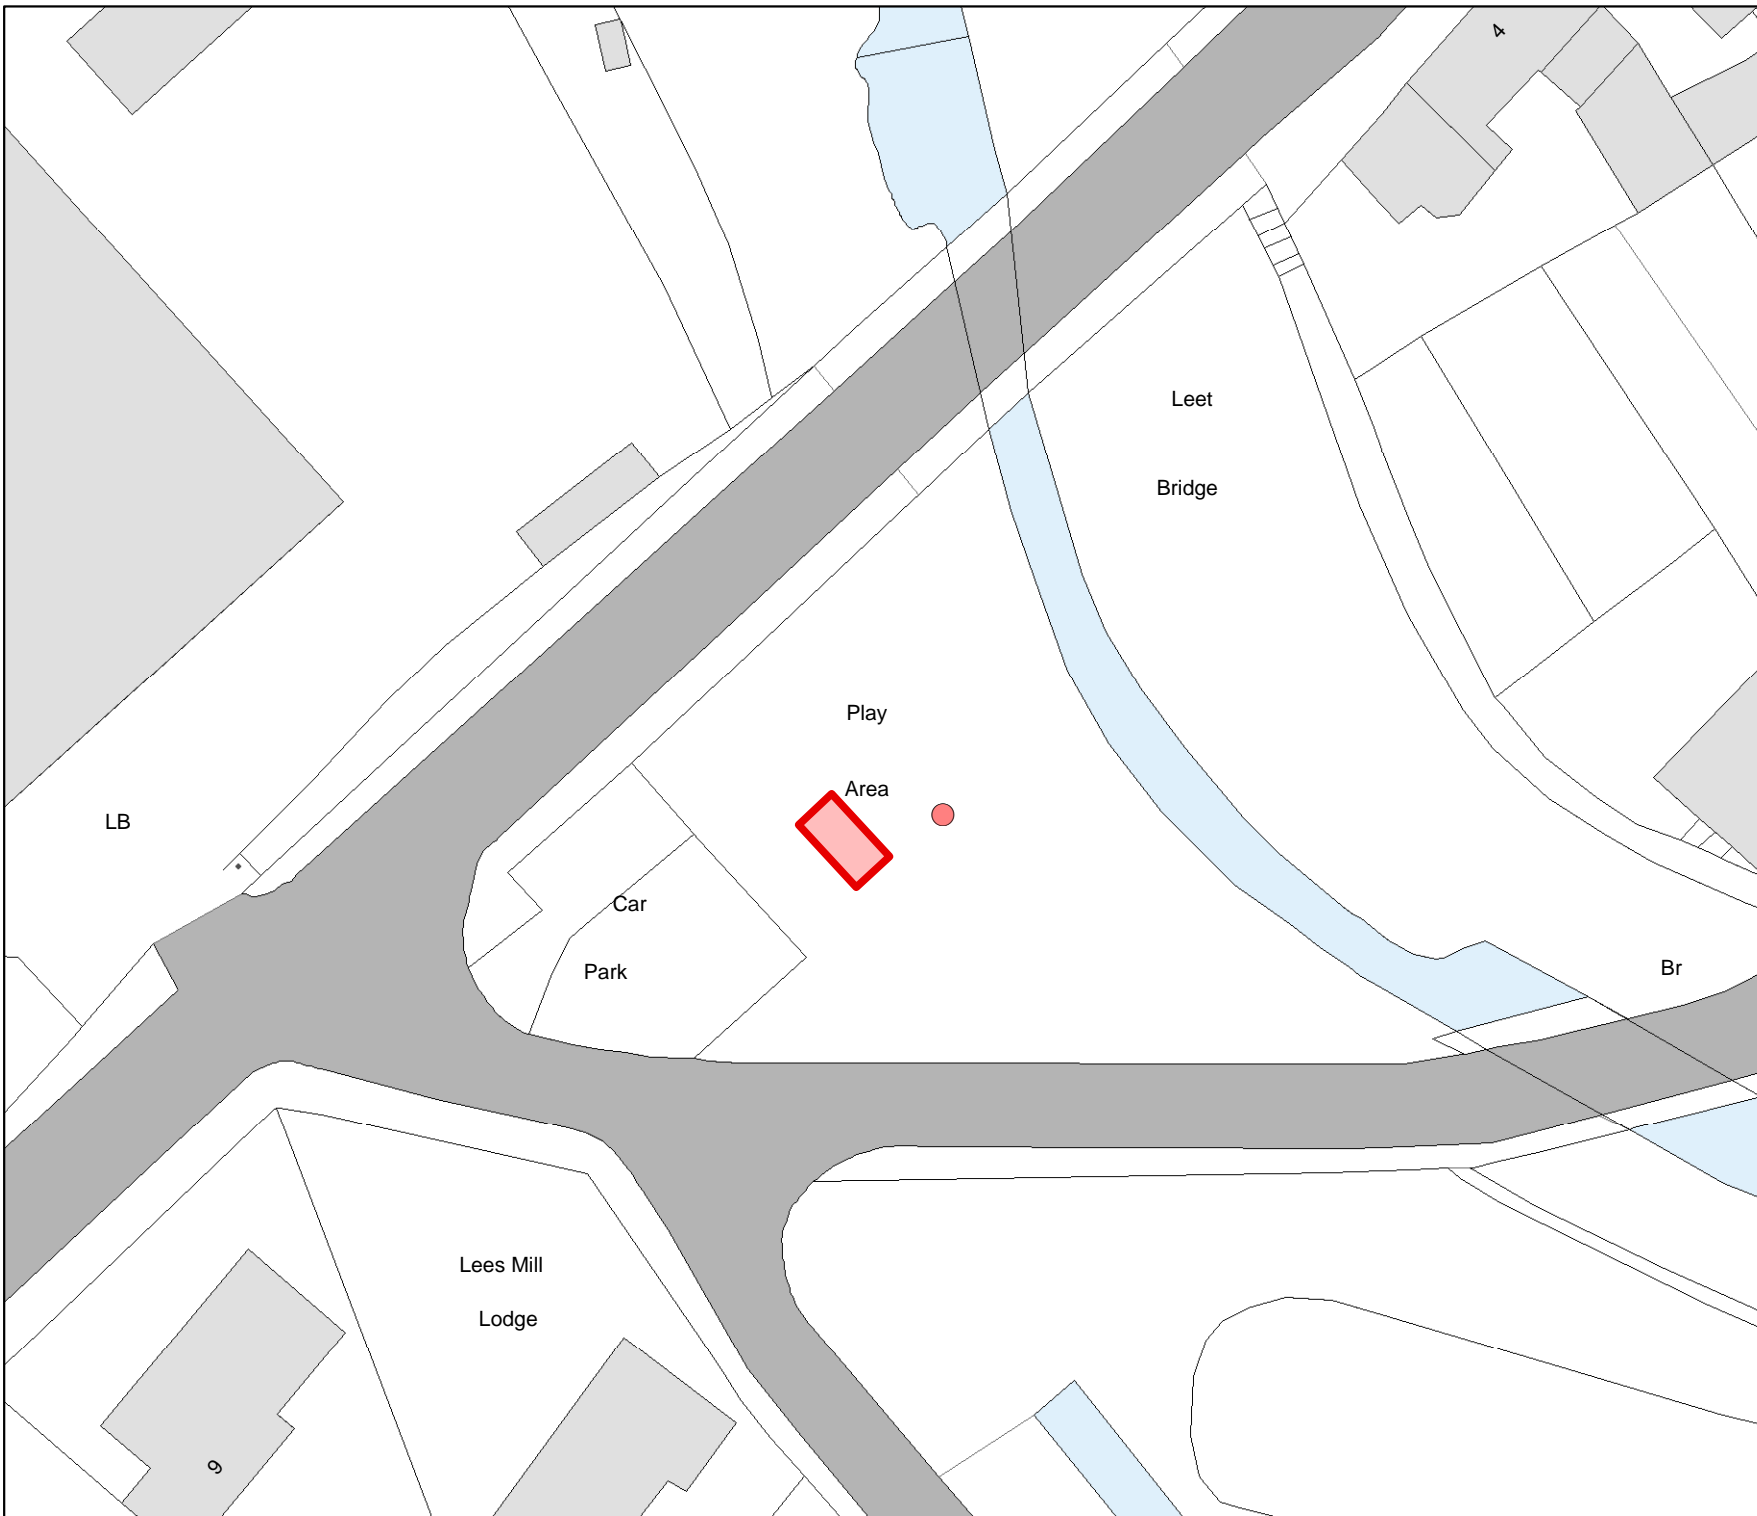

This map has been prepared by
Estate Management
Commercial Services
Crown Copyright all rights reserved.
Scottish Borders Council, Licence
100023423, 2015.