


- LEGEND:**
- INNER RELIEF ROAD (TWO WAY) - GIRR 1
 - PROPOSED INNER RELIEF ROAD (TWO WAY) - GIRR 2
 - PROPOSED INNER RELIEF ROAD (TWO WAY) GIRR 3
 - OUTLINE PROPOSALS FOR ONE WAY STREET - GIRR 3 & 4
 - GIRR 1 SIDE ROADS
 - GIRR 2 SIDE ROADS
 - GIRR 3 SIDE ROADS
 - PROPOSED RAILWAY LINE
 - PROPOSED RAILWAY PLATFORM
 - EXISTING LONG STAY CAR PARKING - FREE
 - EXISTING SHORT STAY CAR PARKING - PAY & DISPLAY
 - EXISTING LONG STAY CAR PARKING - PAY & DISPLAY

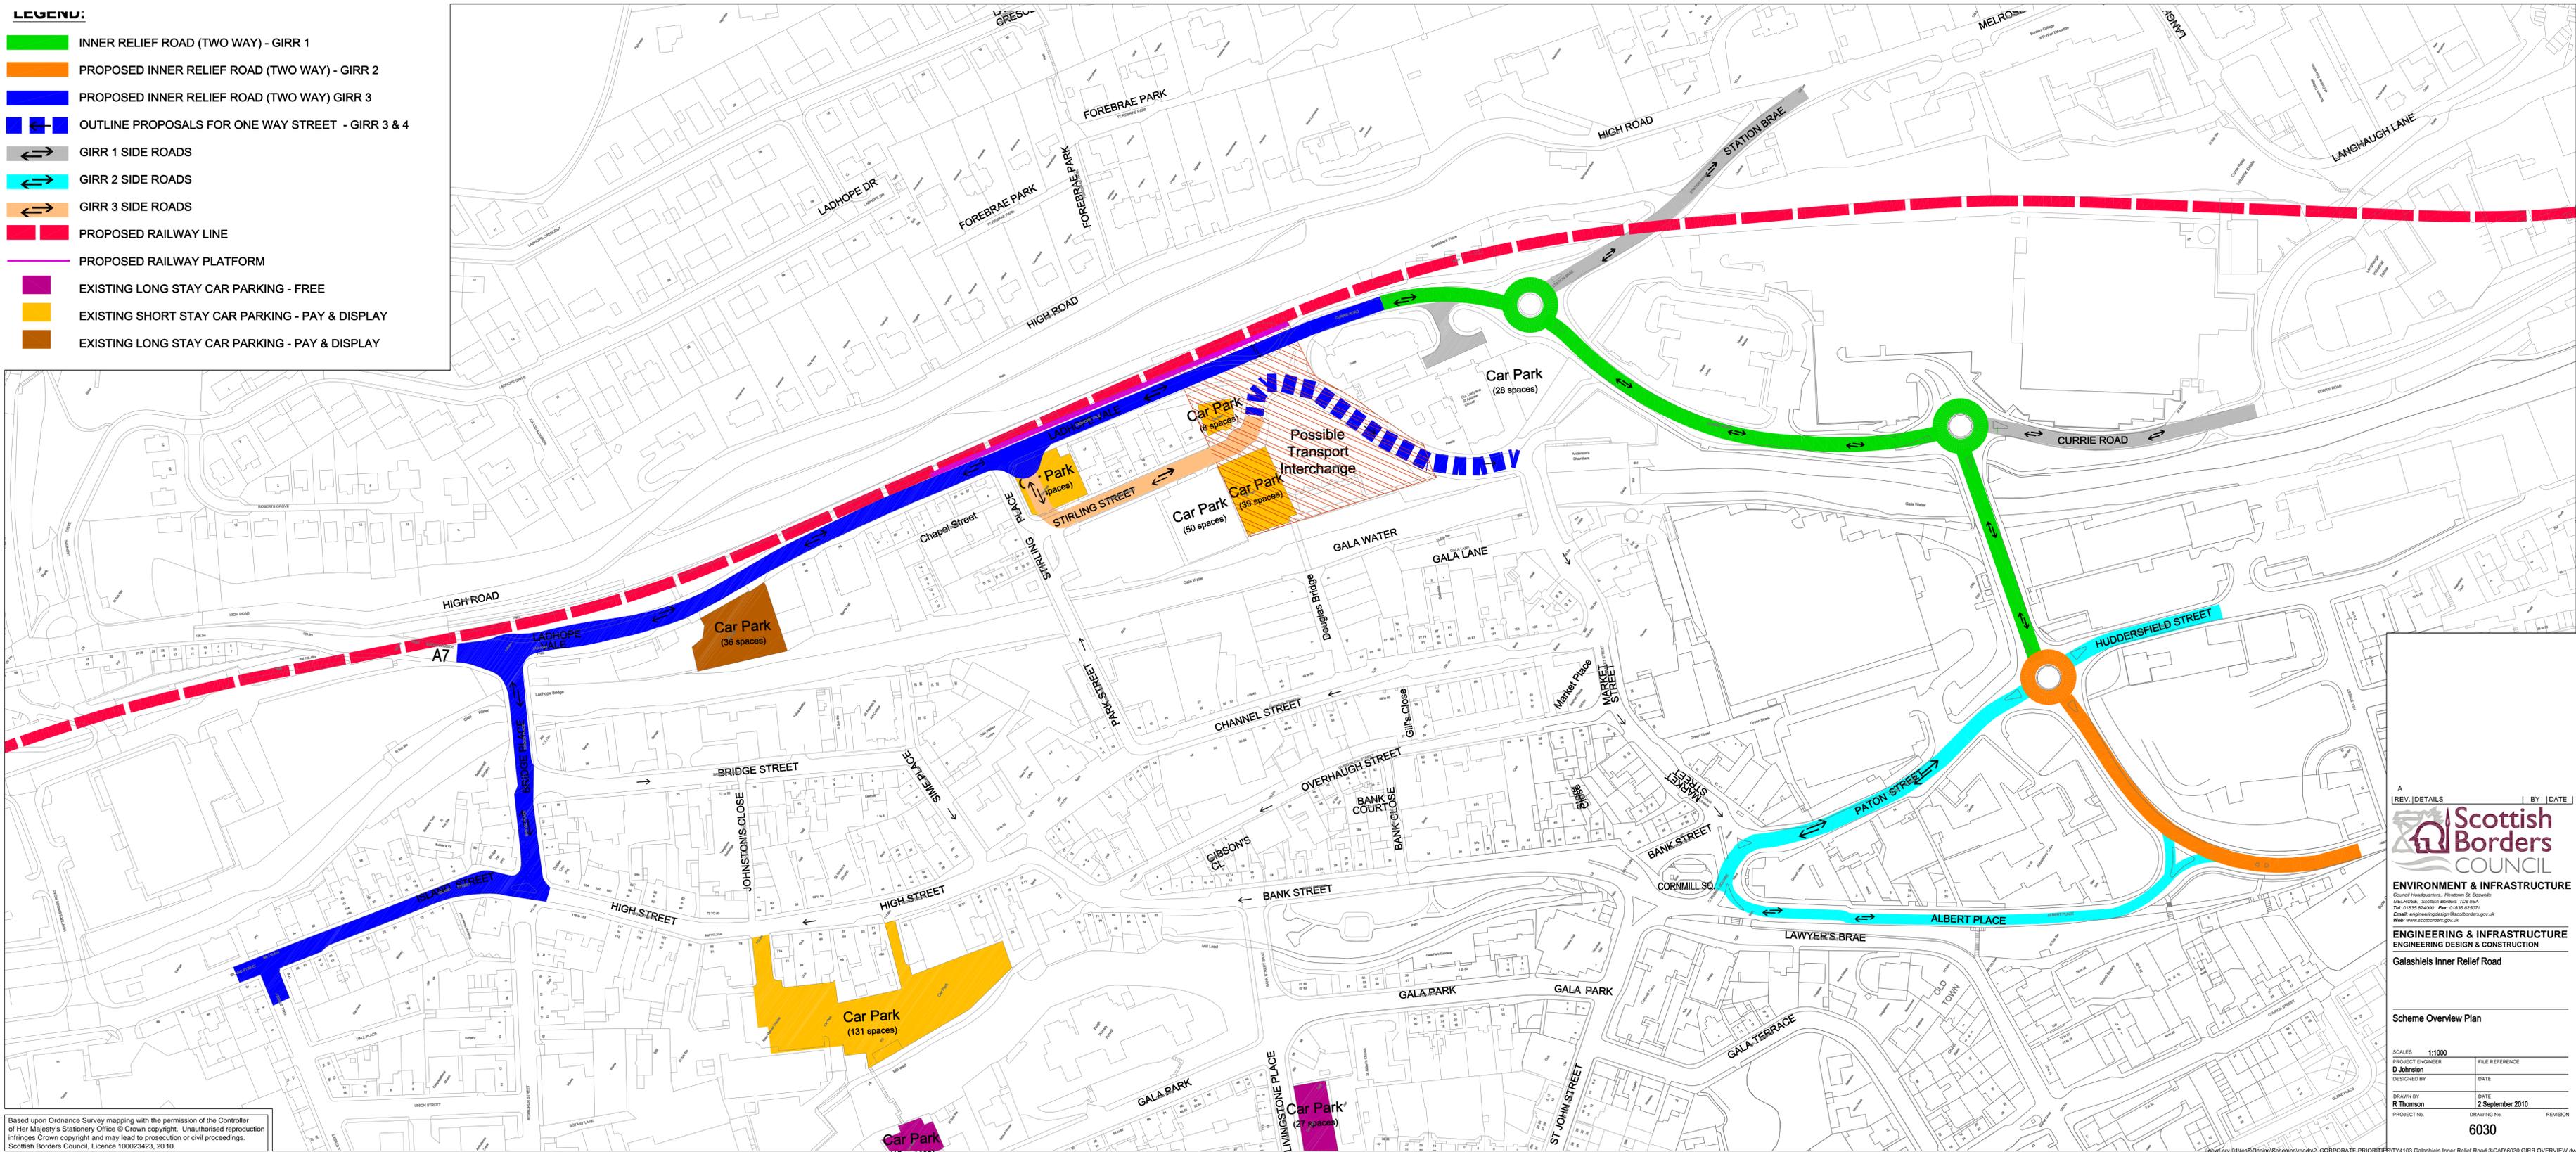

Based upon Ordnance Survey mapping with the permission of the Controller of Her Majesty's Stationery Office © Crown copyright. Unauthorised reproduction infringes Crown copyright and may lead to prosecution or civil proceedings. Scottish Borders Council, Licence 100023423, 2010.

A
REV | DETAILS
BY | DATE

Scottish Borders COUNCIL
ENVIRONMENT & INFRASTRUCTURE
Council Headquarters, Newburn St, Bowburn
MELROSE, Scottish Borders TD6 0SA
Tel: 01893 816400 Fax: 01893 816507
Email: engineering@scb.gov.uk
Web: www.scb.gov.uk

ENGINEERING & INFRASTRUCTURE
ENGINEERING DESIGN & CONSTRUCTION
Galashiels Inner Relief Road

Scheme Overview Plan

SCALES	1:1000	FILE REFERENCE	
PROJECT ENGINEER	D Johnston	DESIGNED BY	DATE
DRAWN BY	R Thomson	DATE	2 September 2010
PROJECT NO.		DRAWING NO.	6030
		REVISION	