

# Internal Design

Layout - Ground Floor




## Internal Design

## Practical - Timetabled Spaces



## Internal Design

*Ground Floor - Breakout, Tutorial and Flexible  
Non-Timetabled*

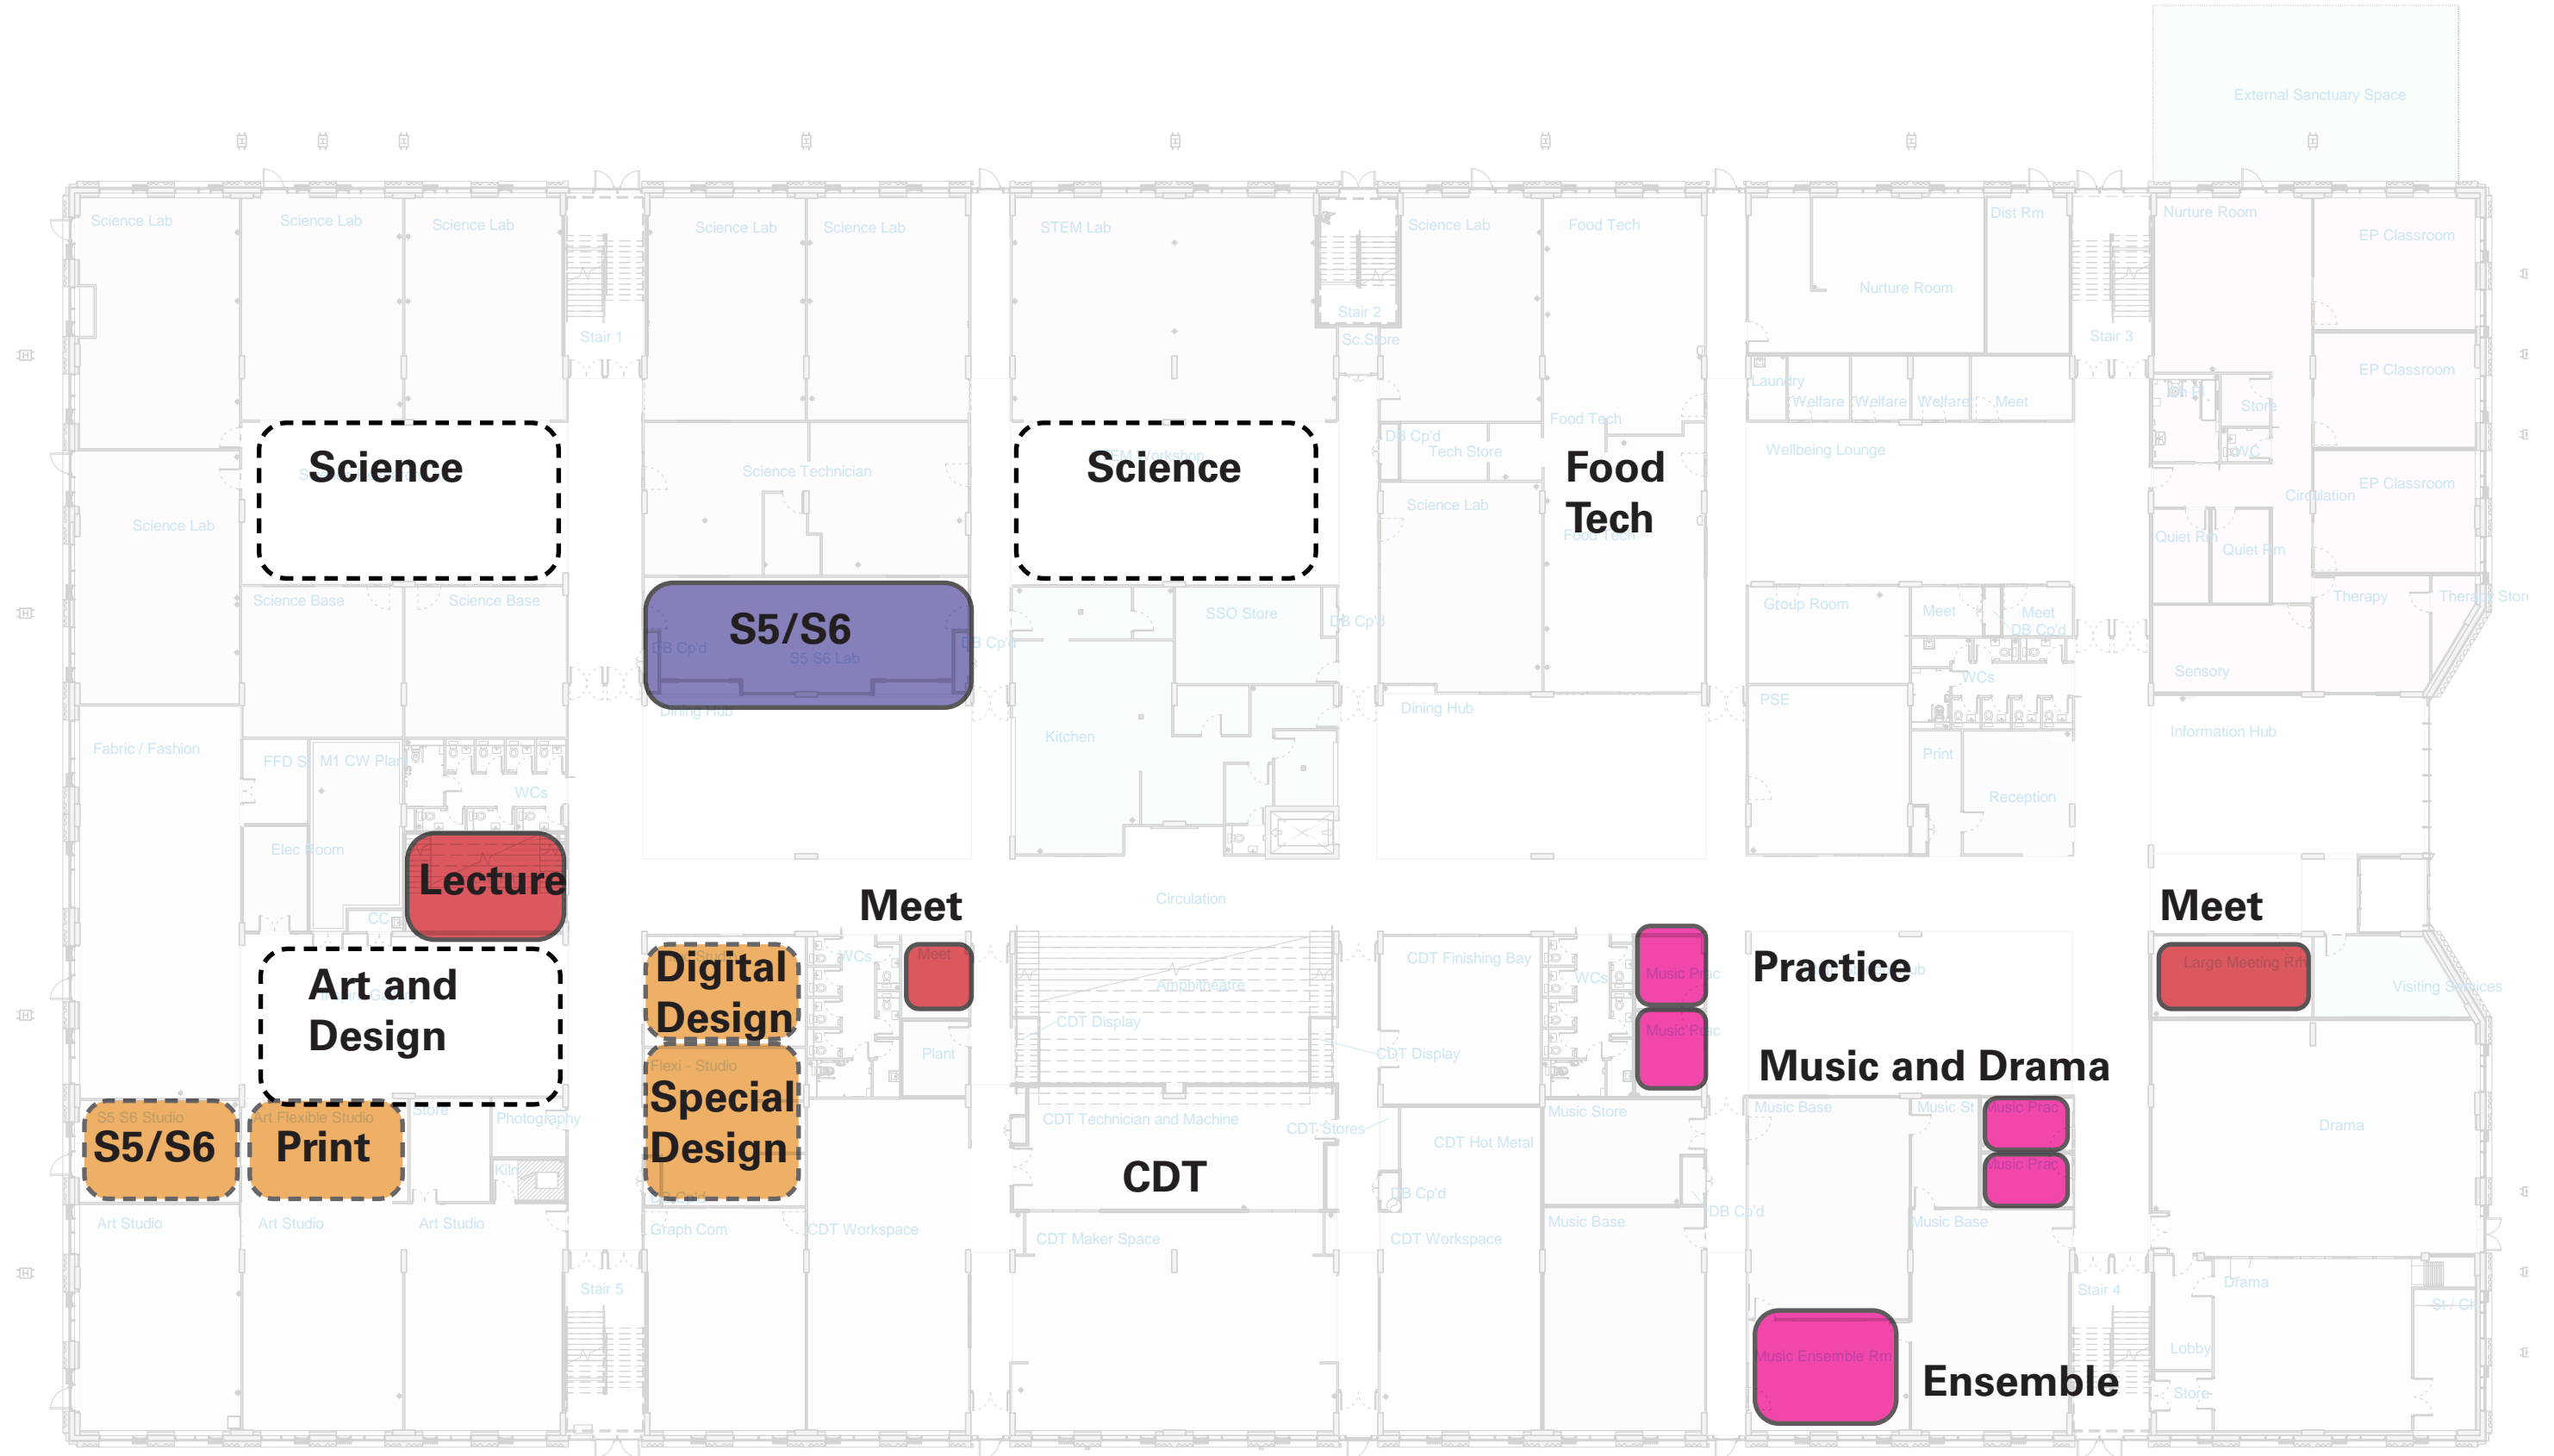

# Internal Design



Layout - Ground Floor





# Timetabled Spaces



Non-Practical Subjects

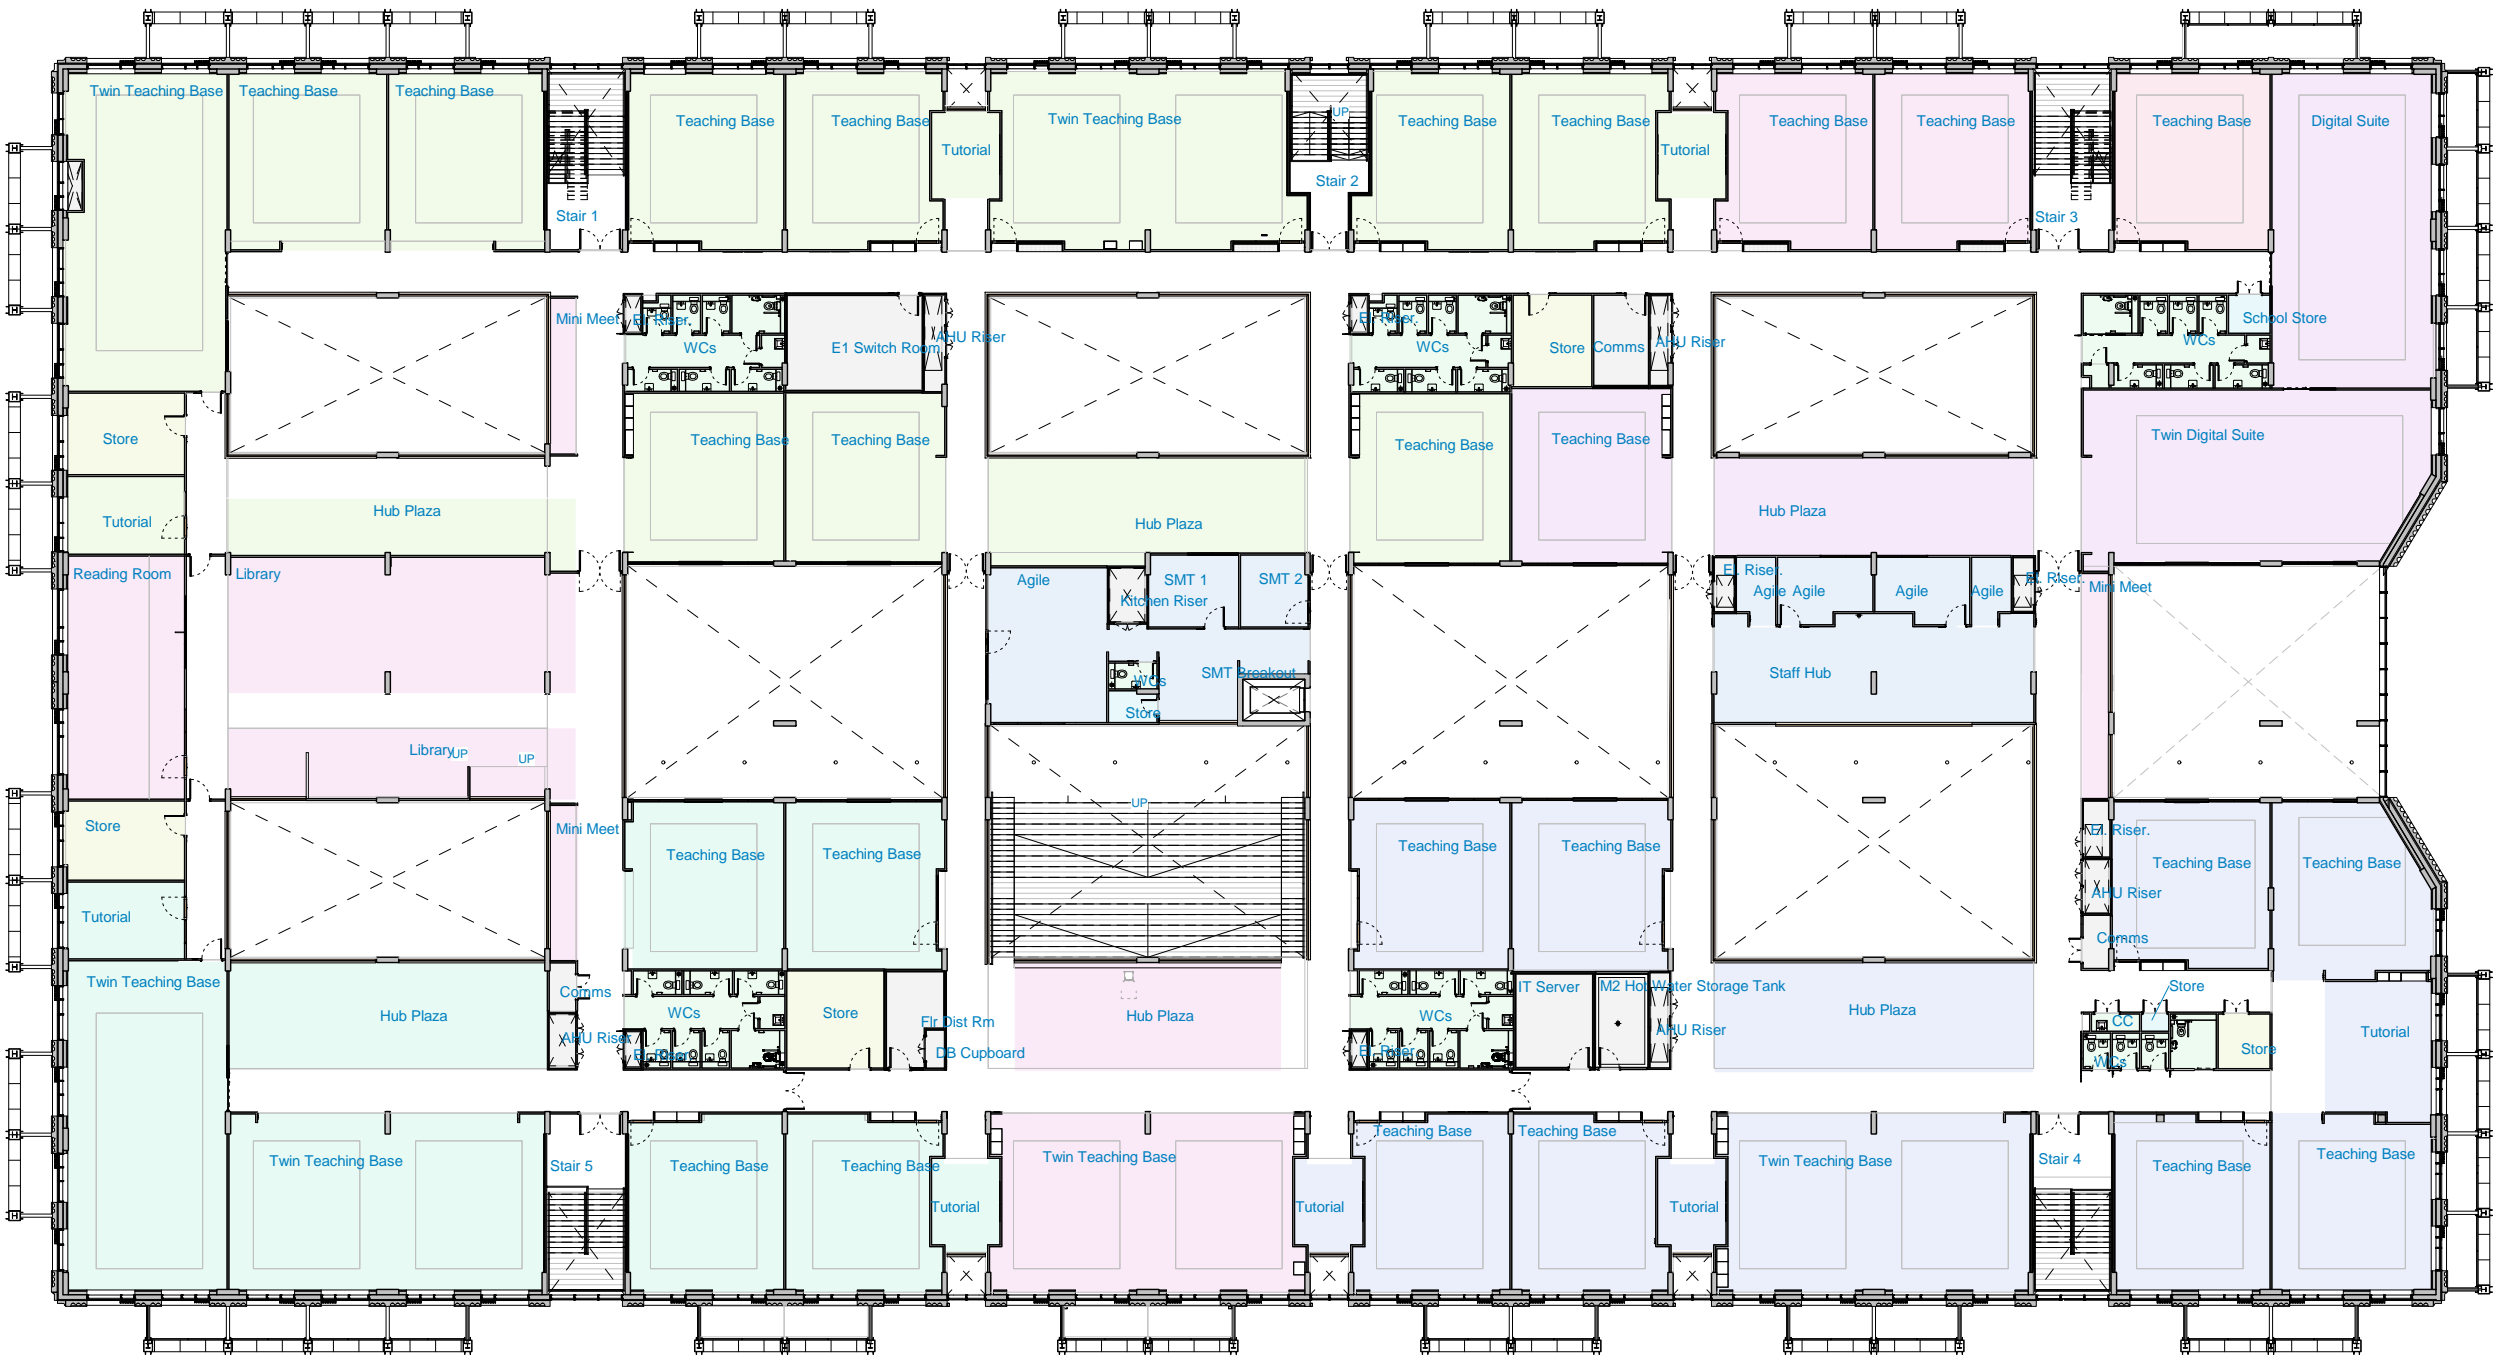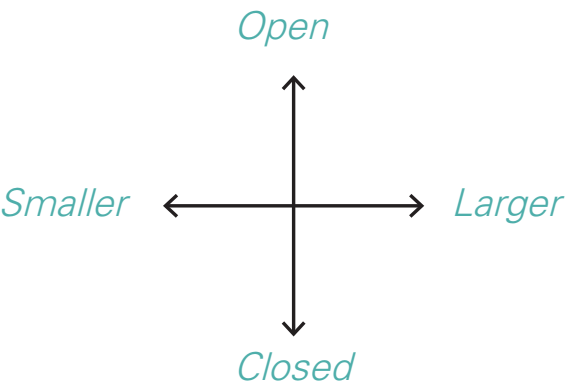

# Timetabled Spaces

## Enclosed Classrooms


## First Floor

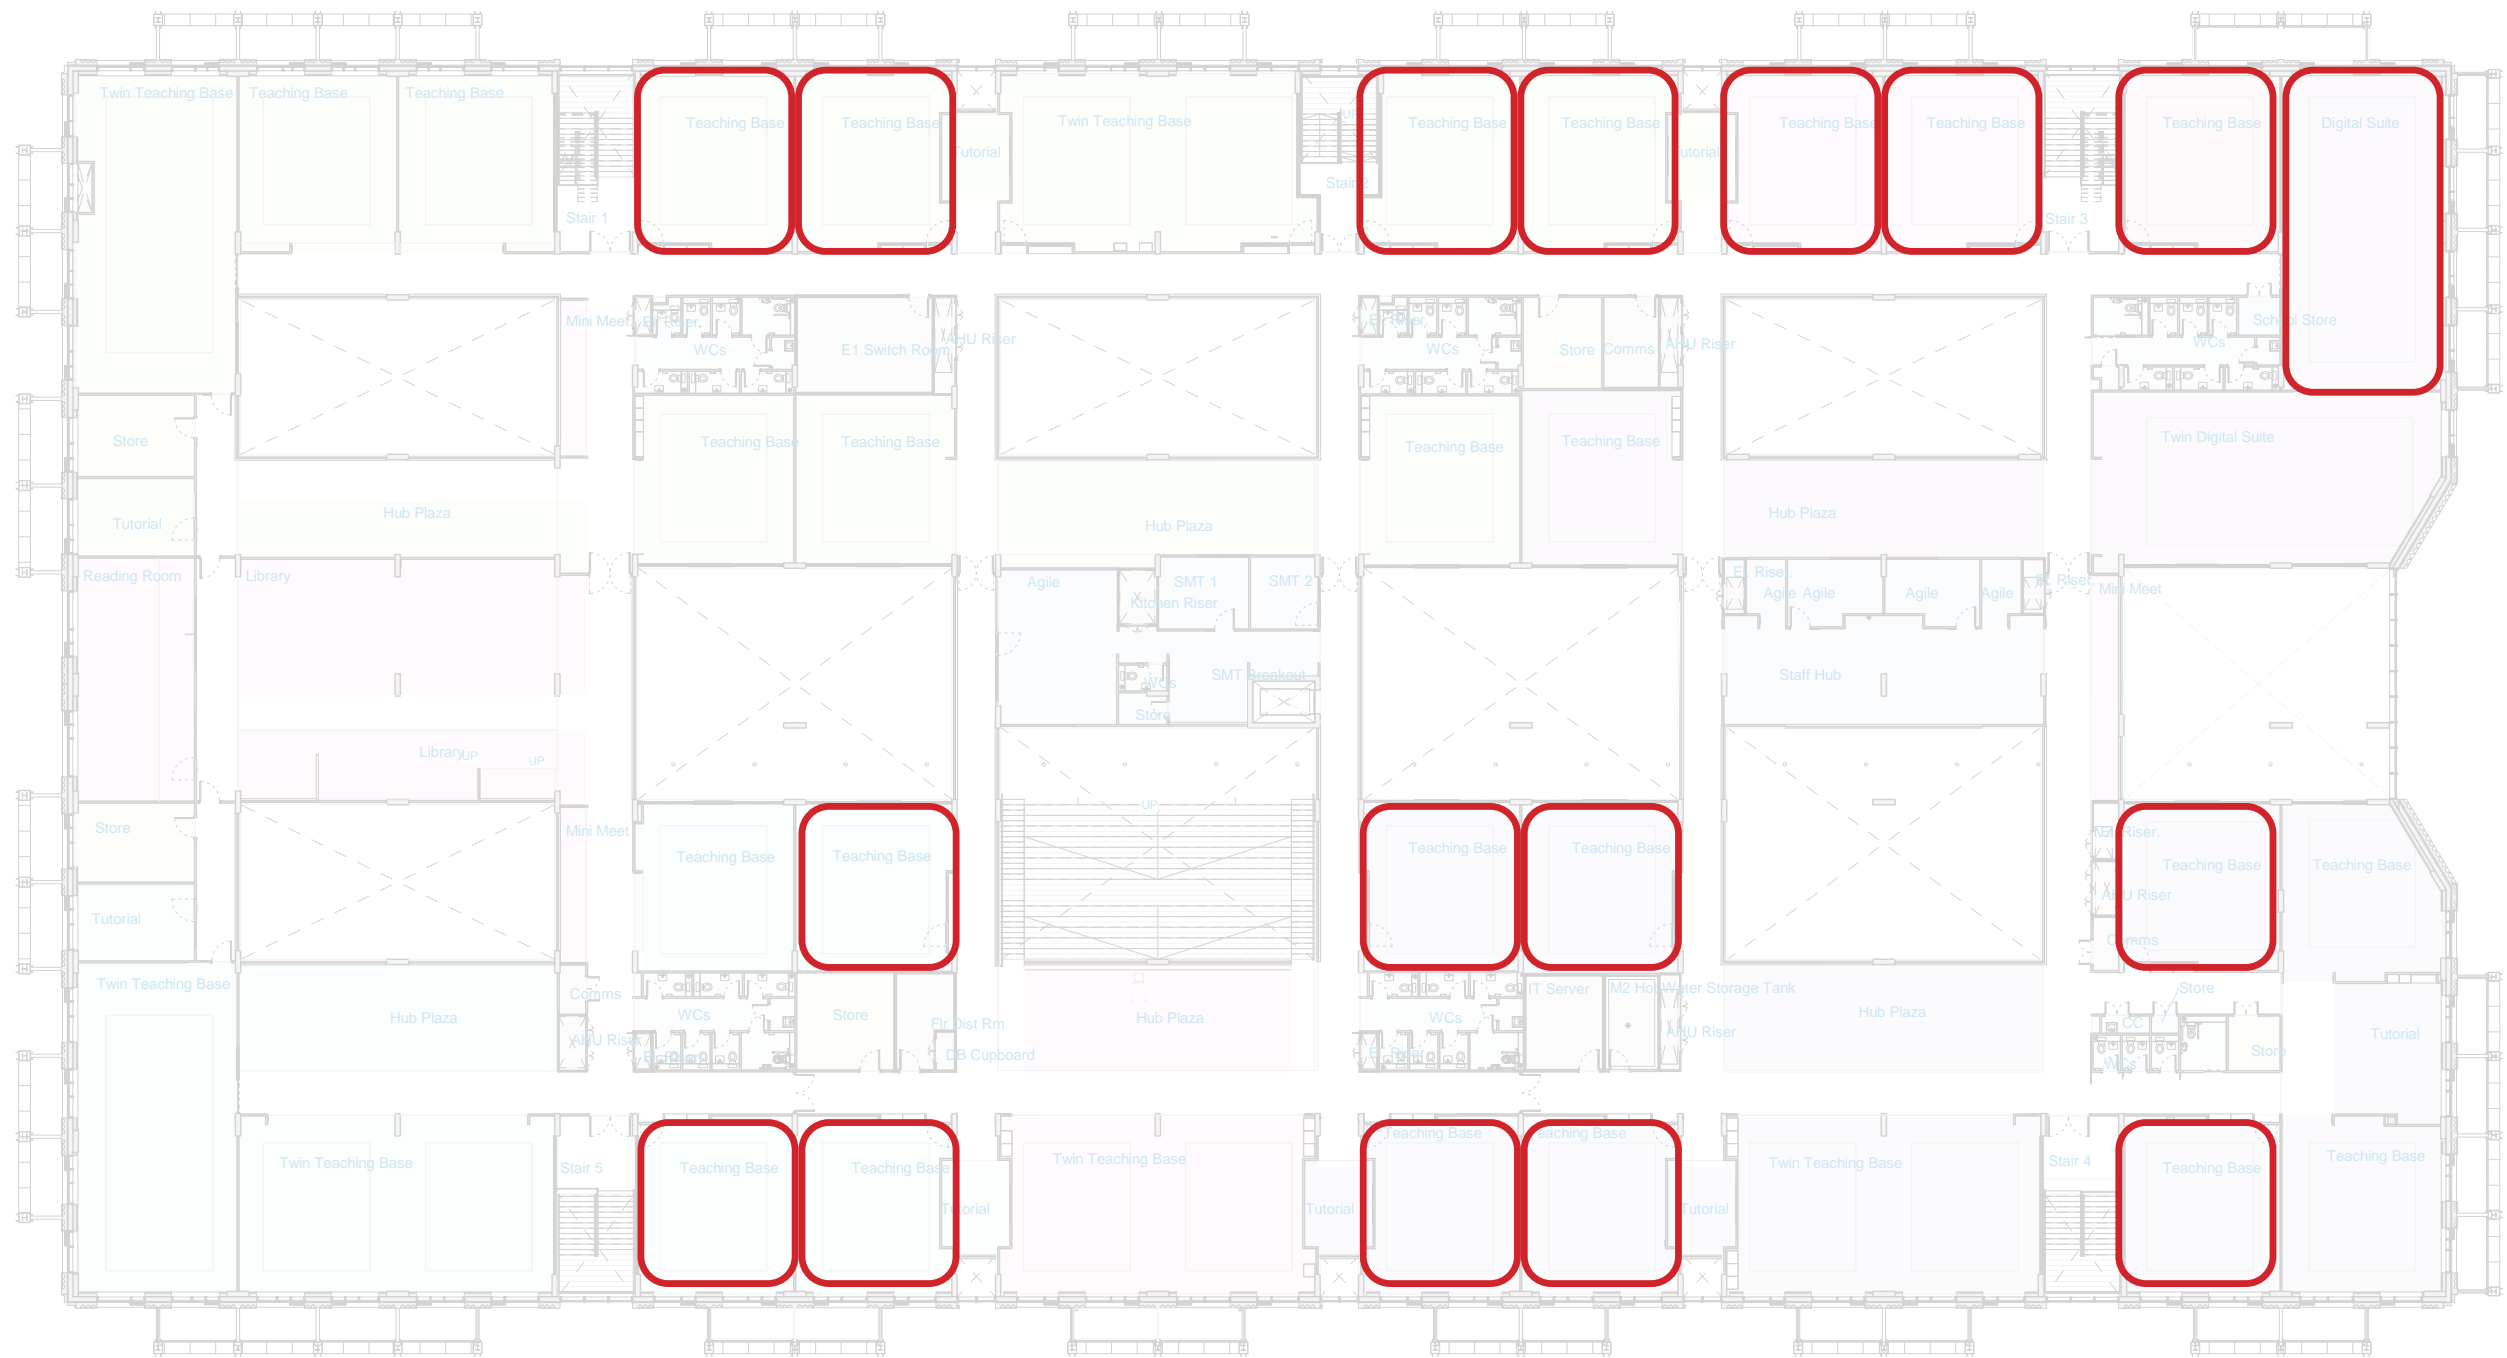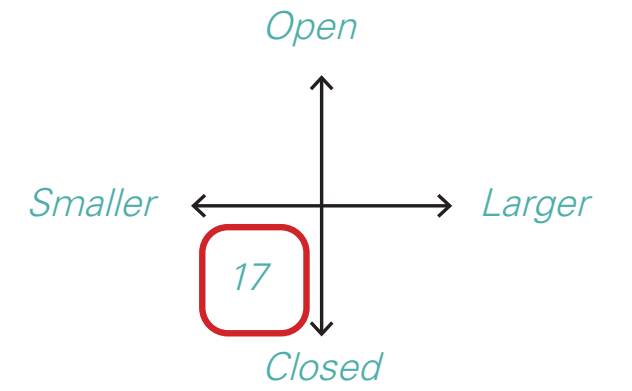

# Timetabled Spaces

*Enclosed Classrooms  
First Floor*


*(All loose furniture is indicative only)*

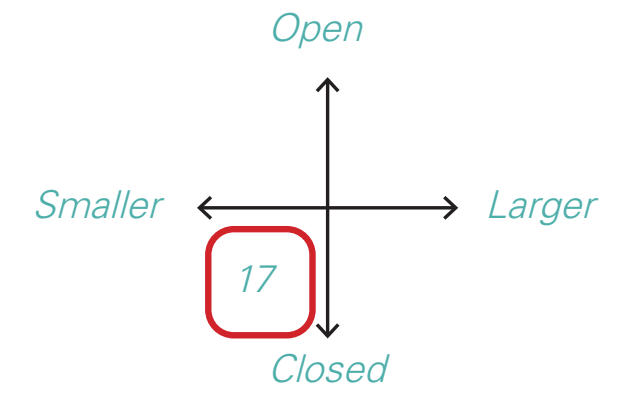

# Timetabled Spaces

*Enclosed Classrooms (non-practical)*



## Ground Floor

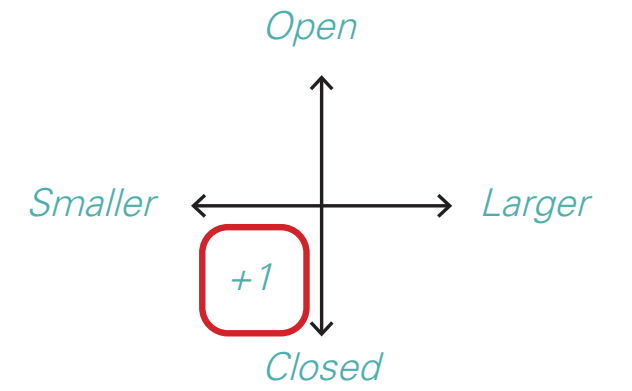



# Timetabled Spaces


Enclosed Twin Classrooms  
First Floor

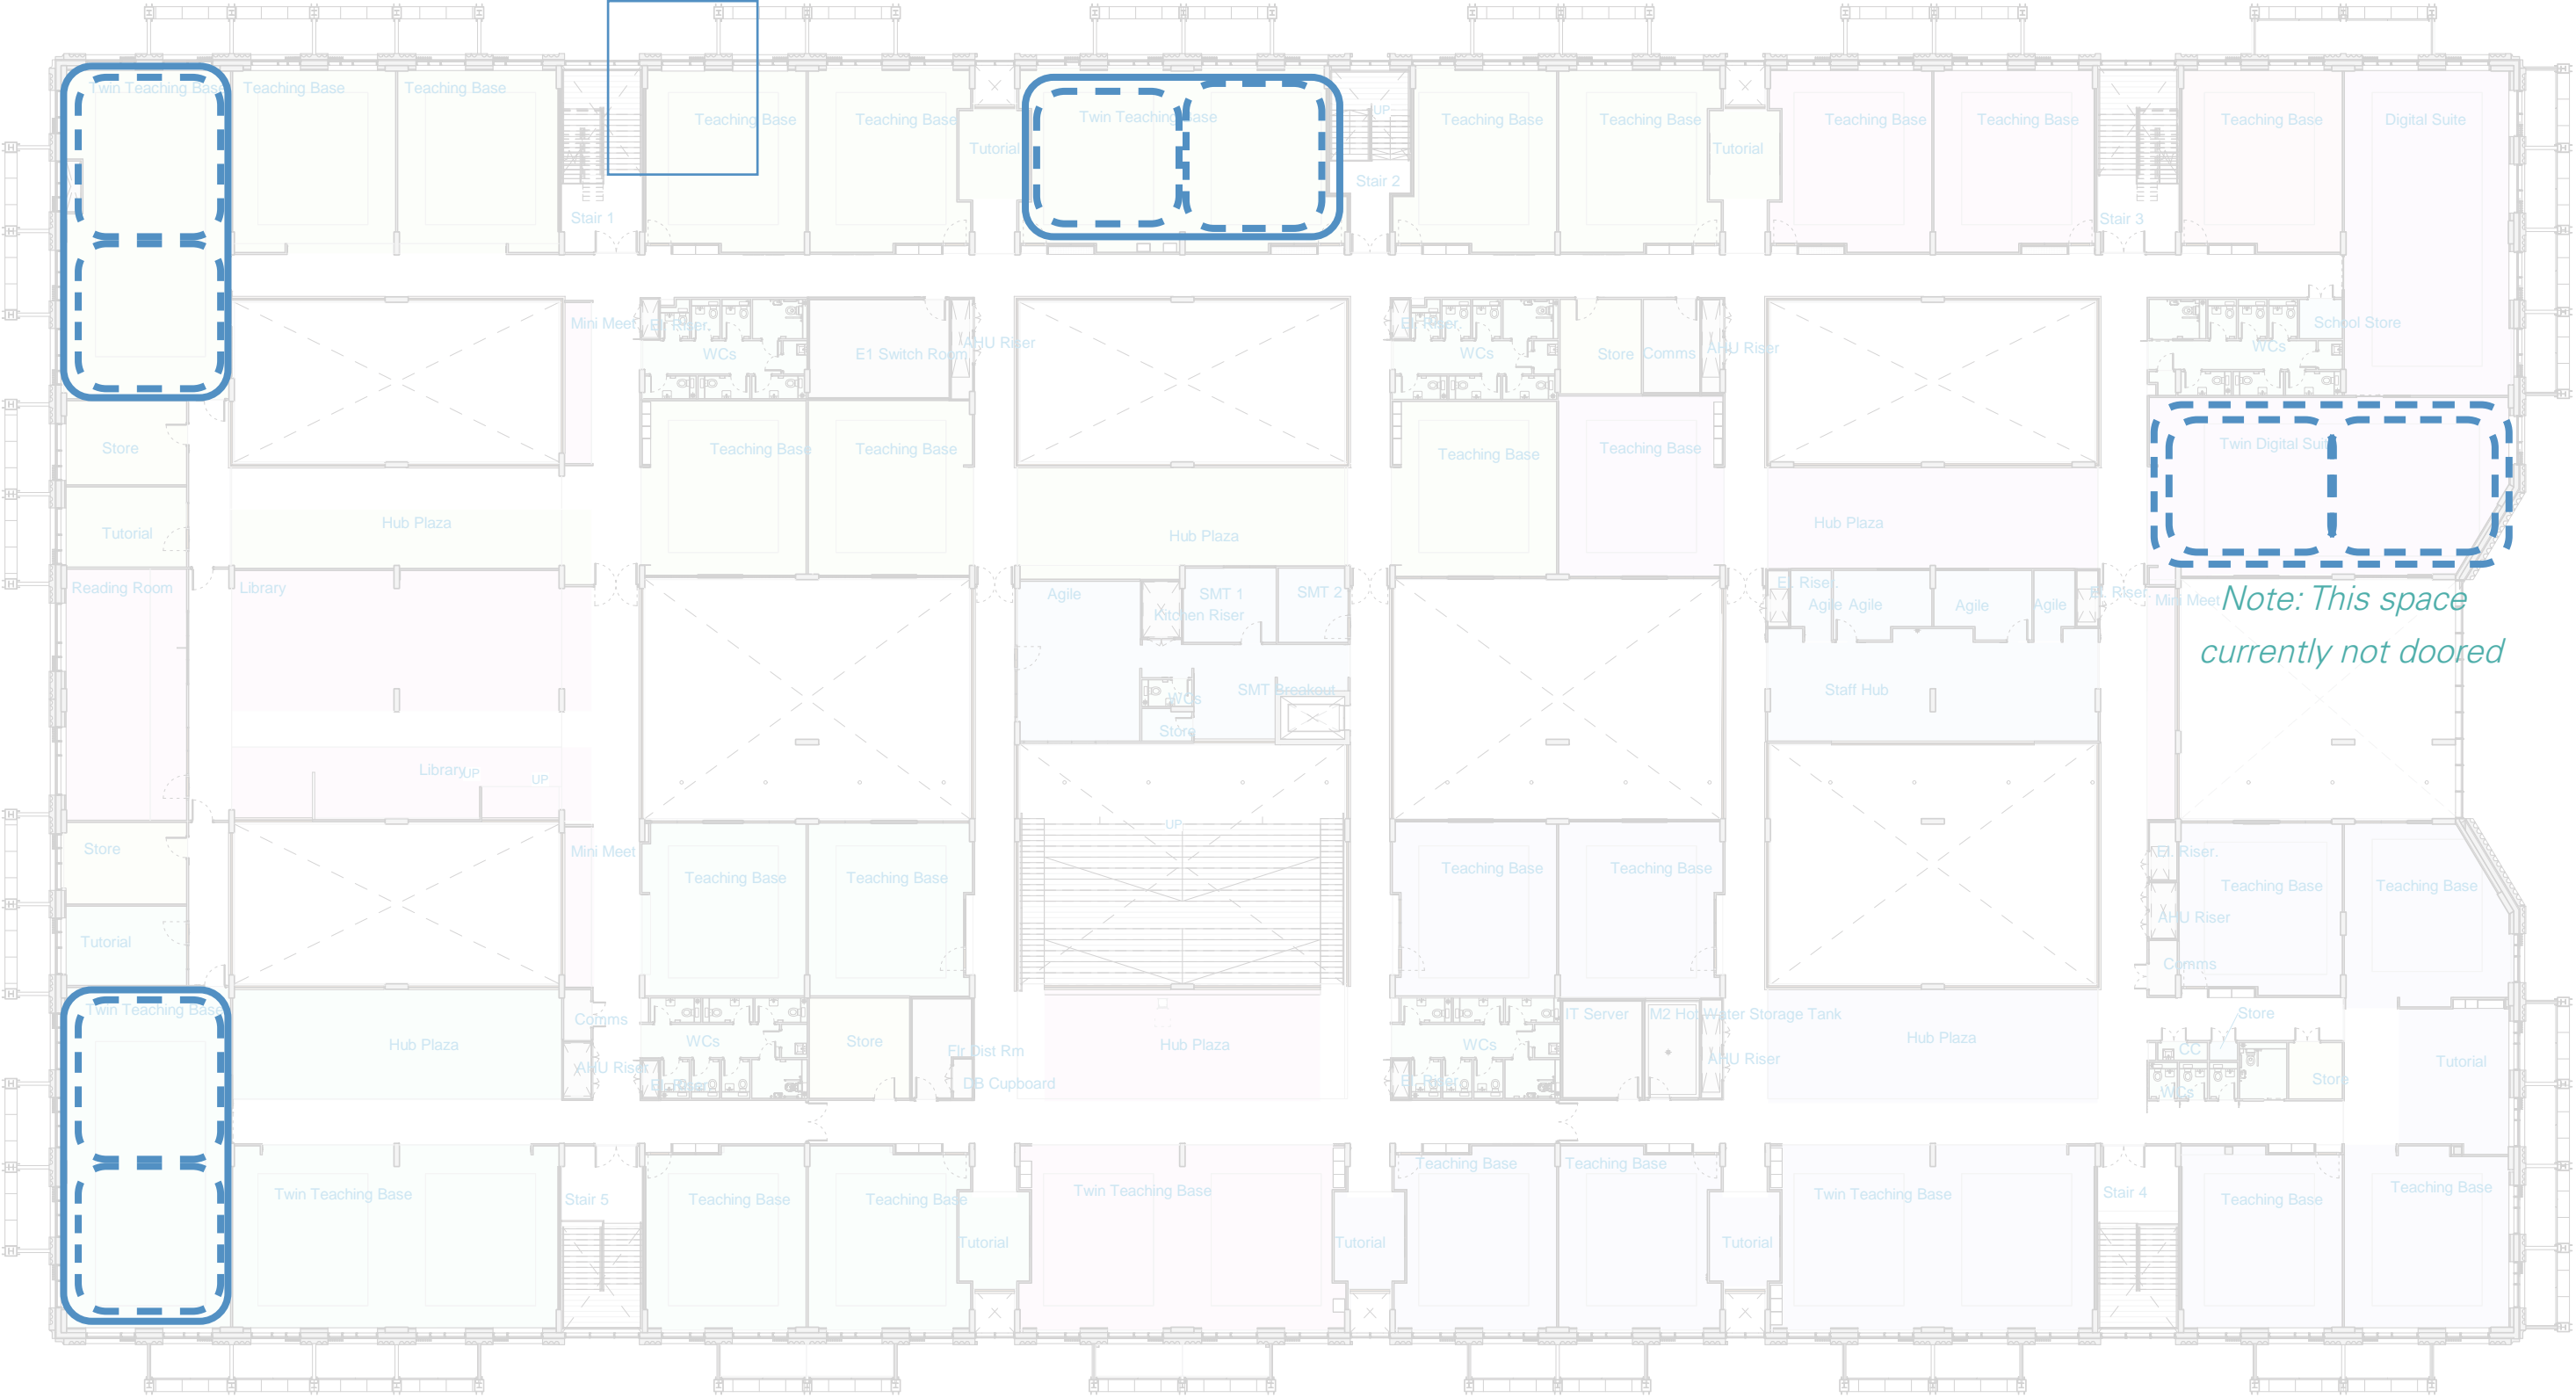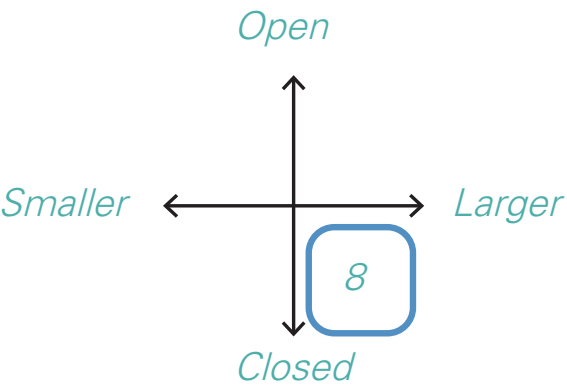

# Timetabled Spaces

*Enclosed Twin Classrooms  
First Floor*



*(All loose furniture is indicative only)*

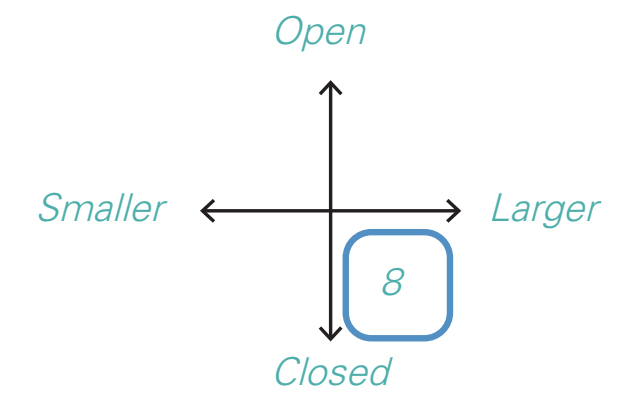



# Timetabled Spaces


Semi-enclosed classrooms  
First Floor

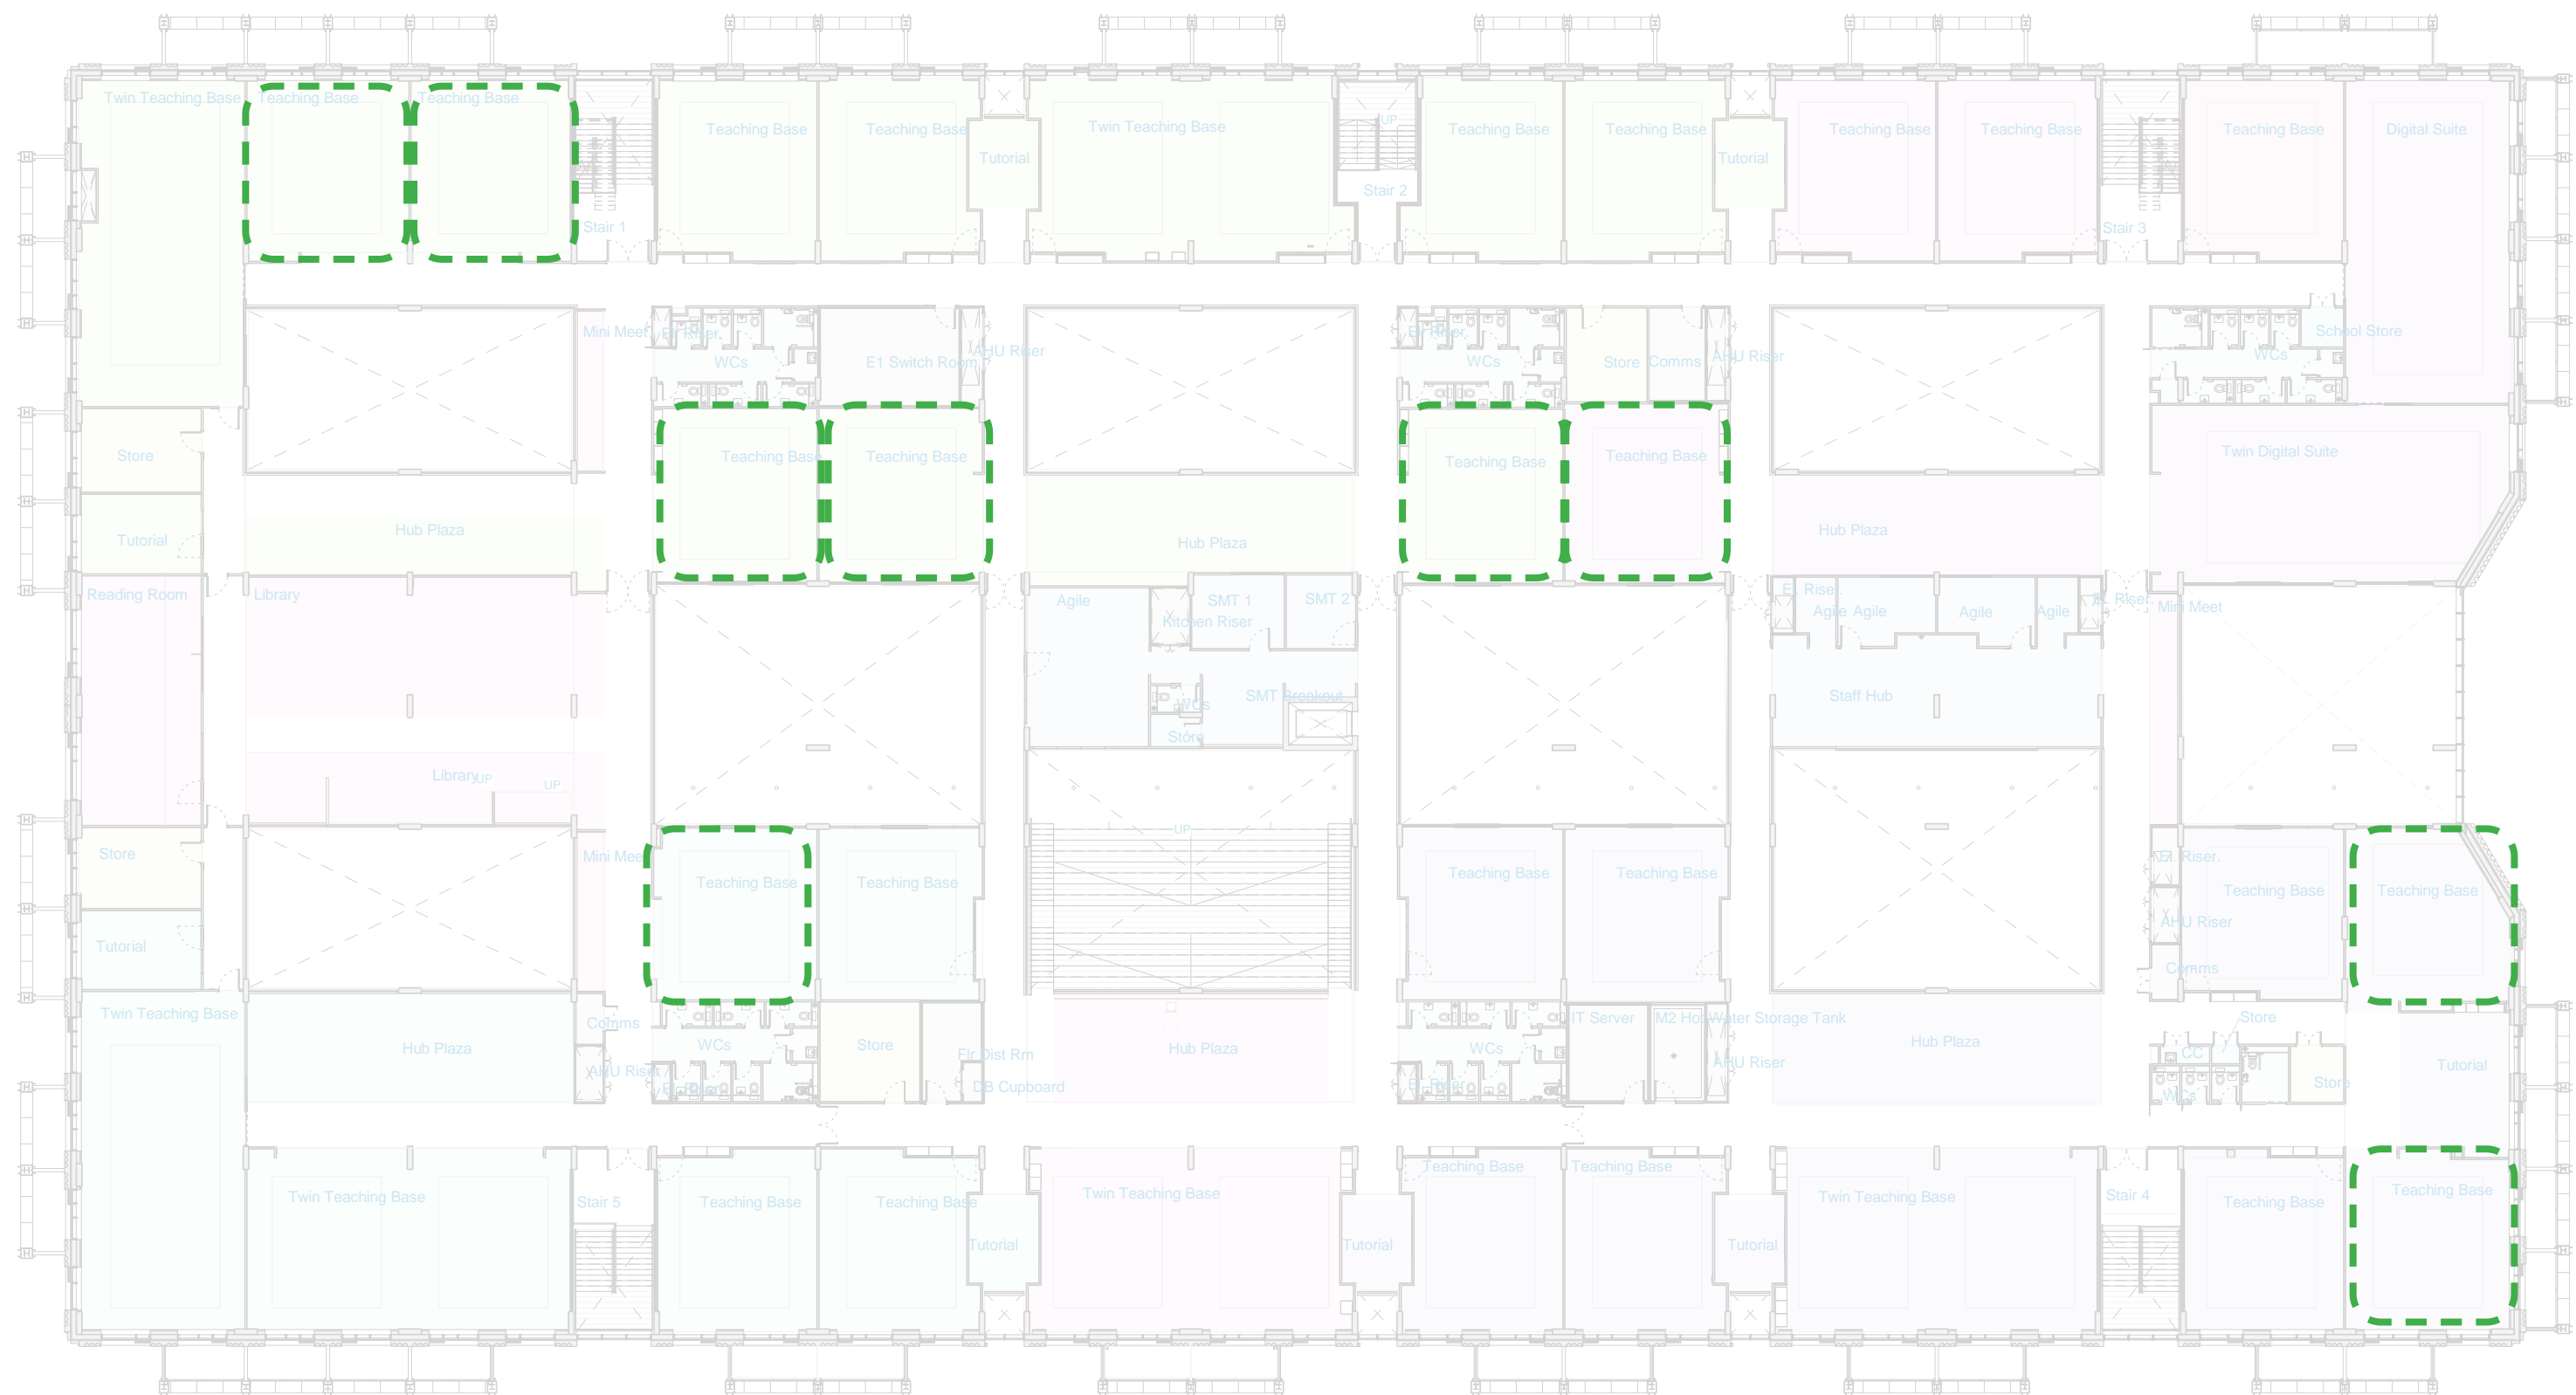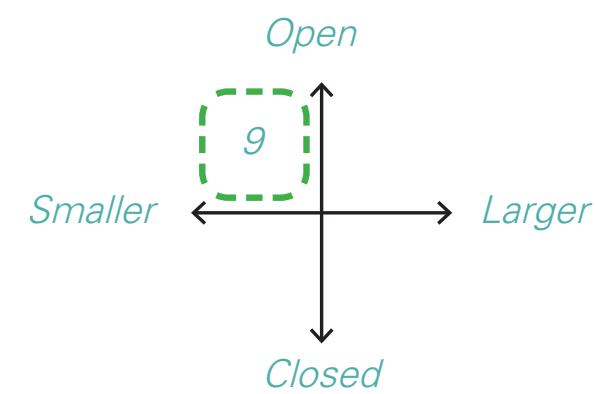

# Timetabled Spaces



*Semi-enclosed classrooms  
First Floor*

*(All loose furniture is indicative only)*

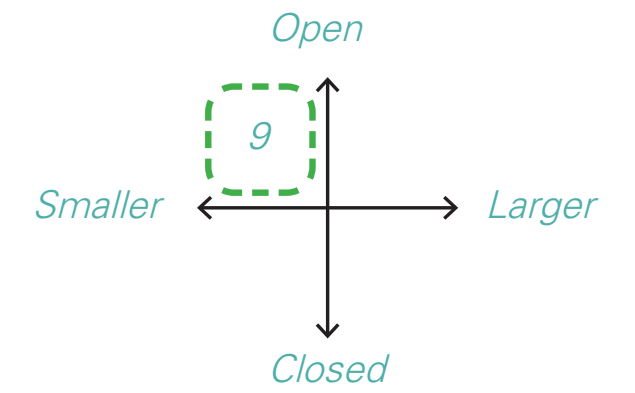

# Timetabled Spaces

*Open Classrooms*  
*First Floor*

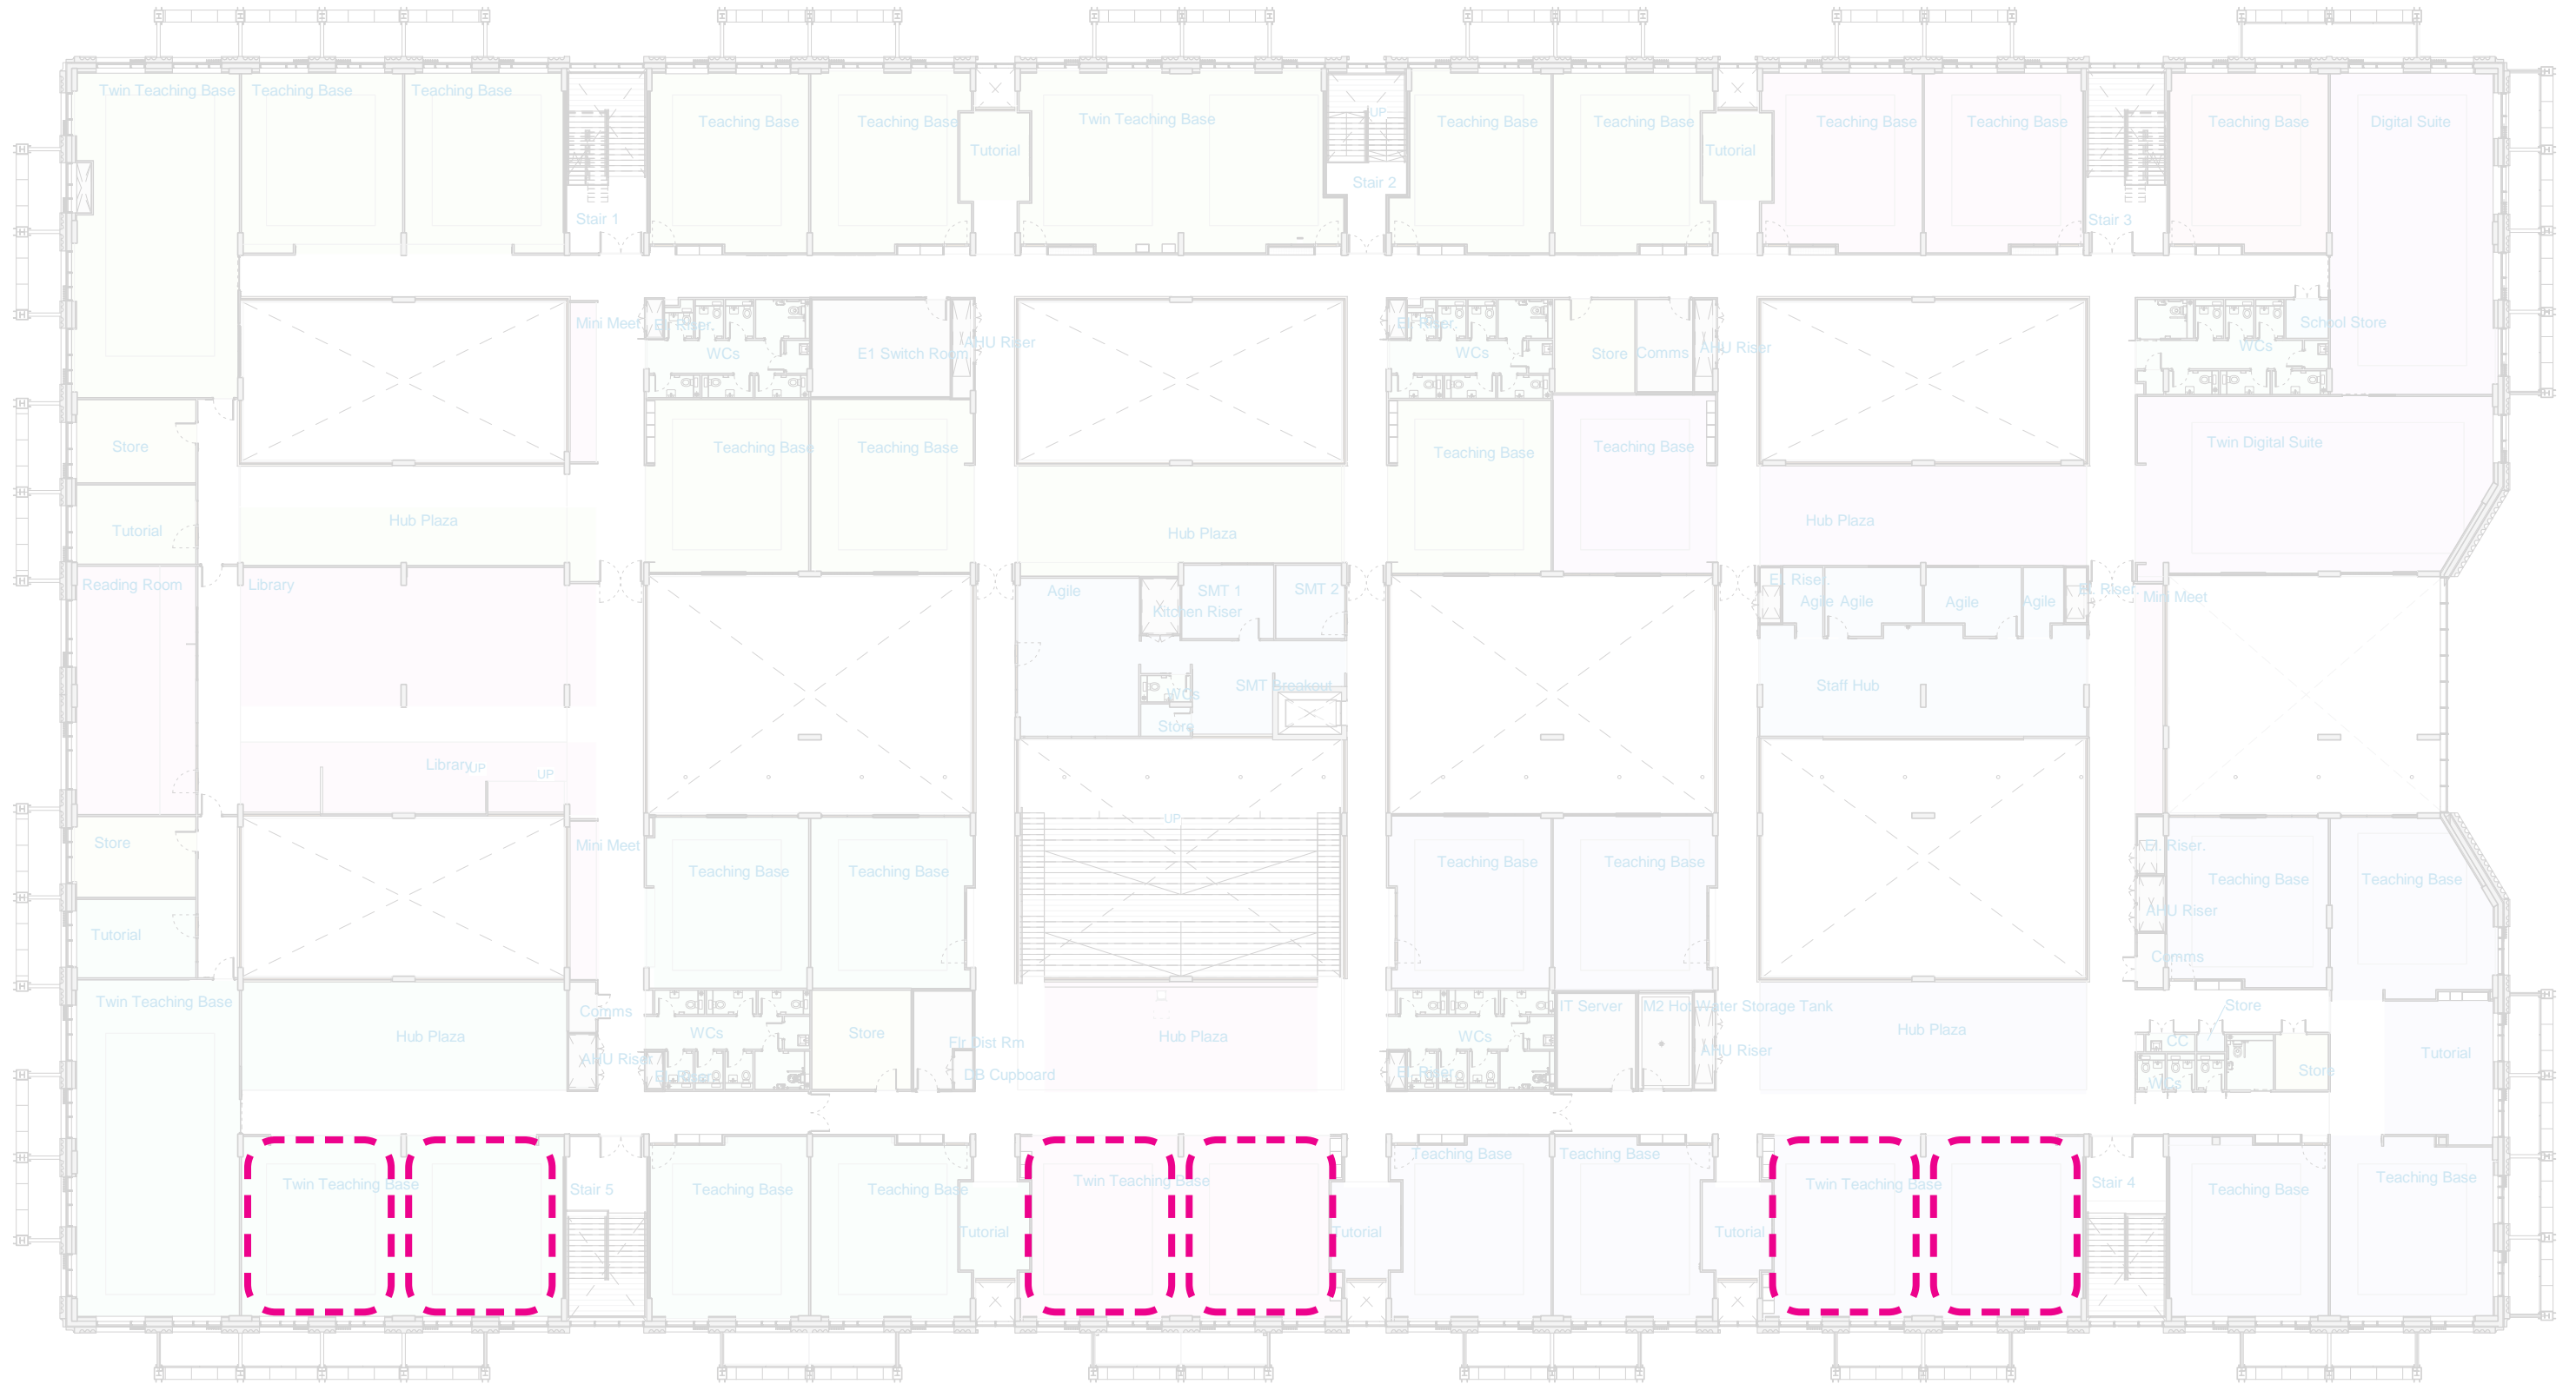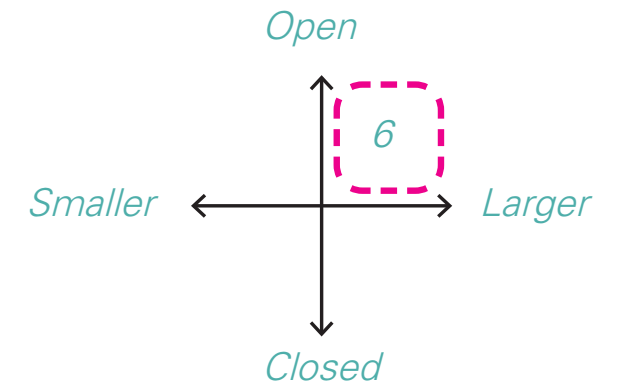




# Timetabled Spaces



*Open Classrooms  
First Floor*

*(All loose furniture is indicative only)*

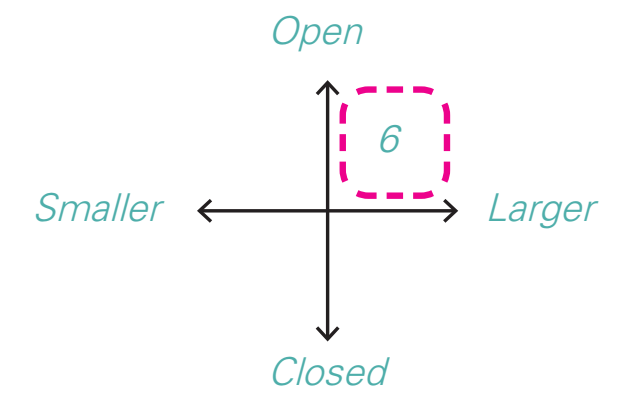



# Timetabled Spaces

First Floor

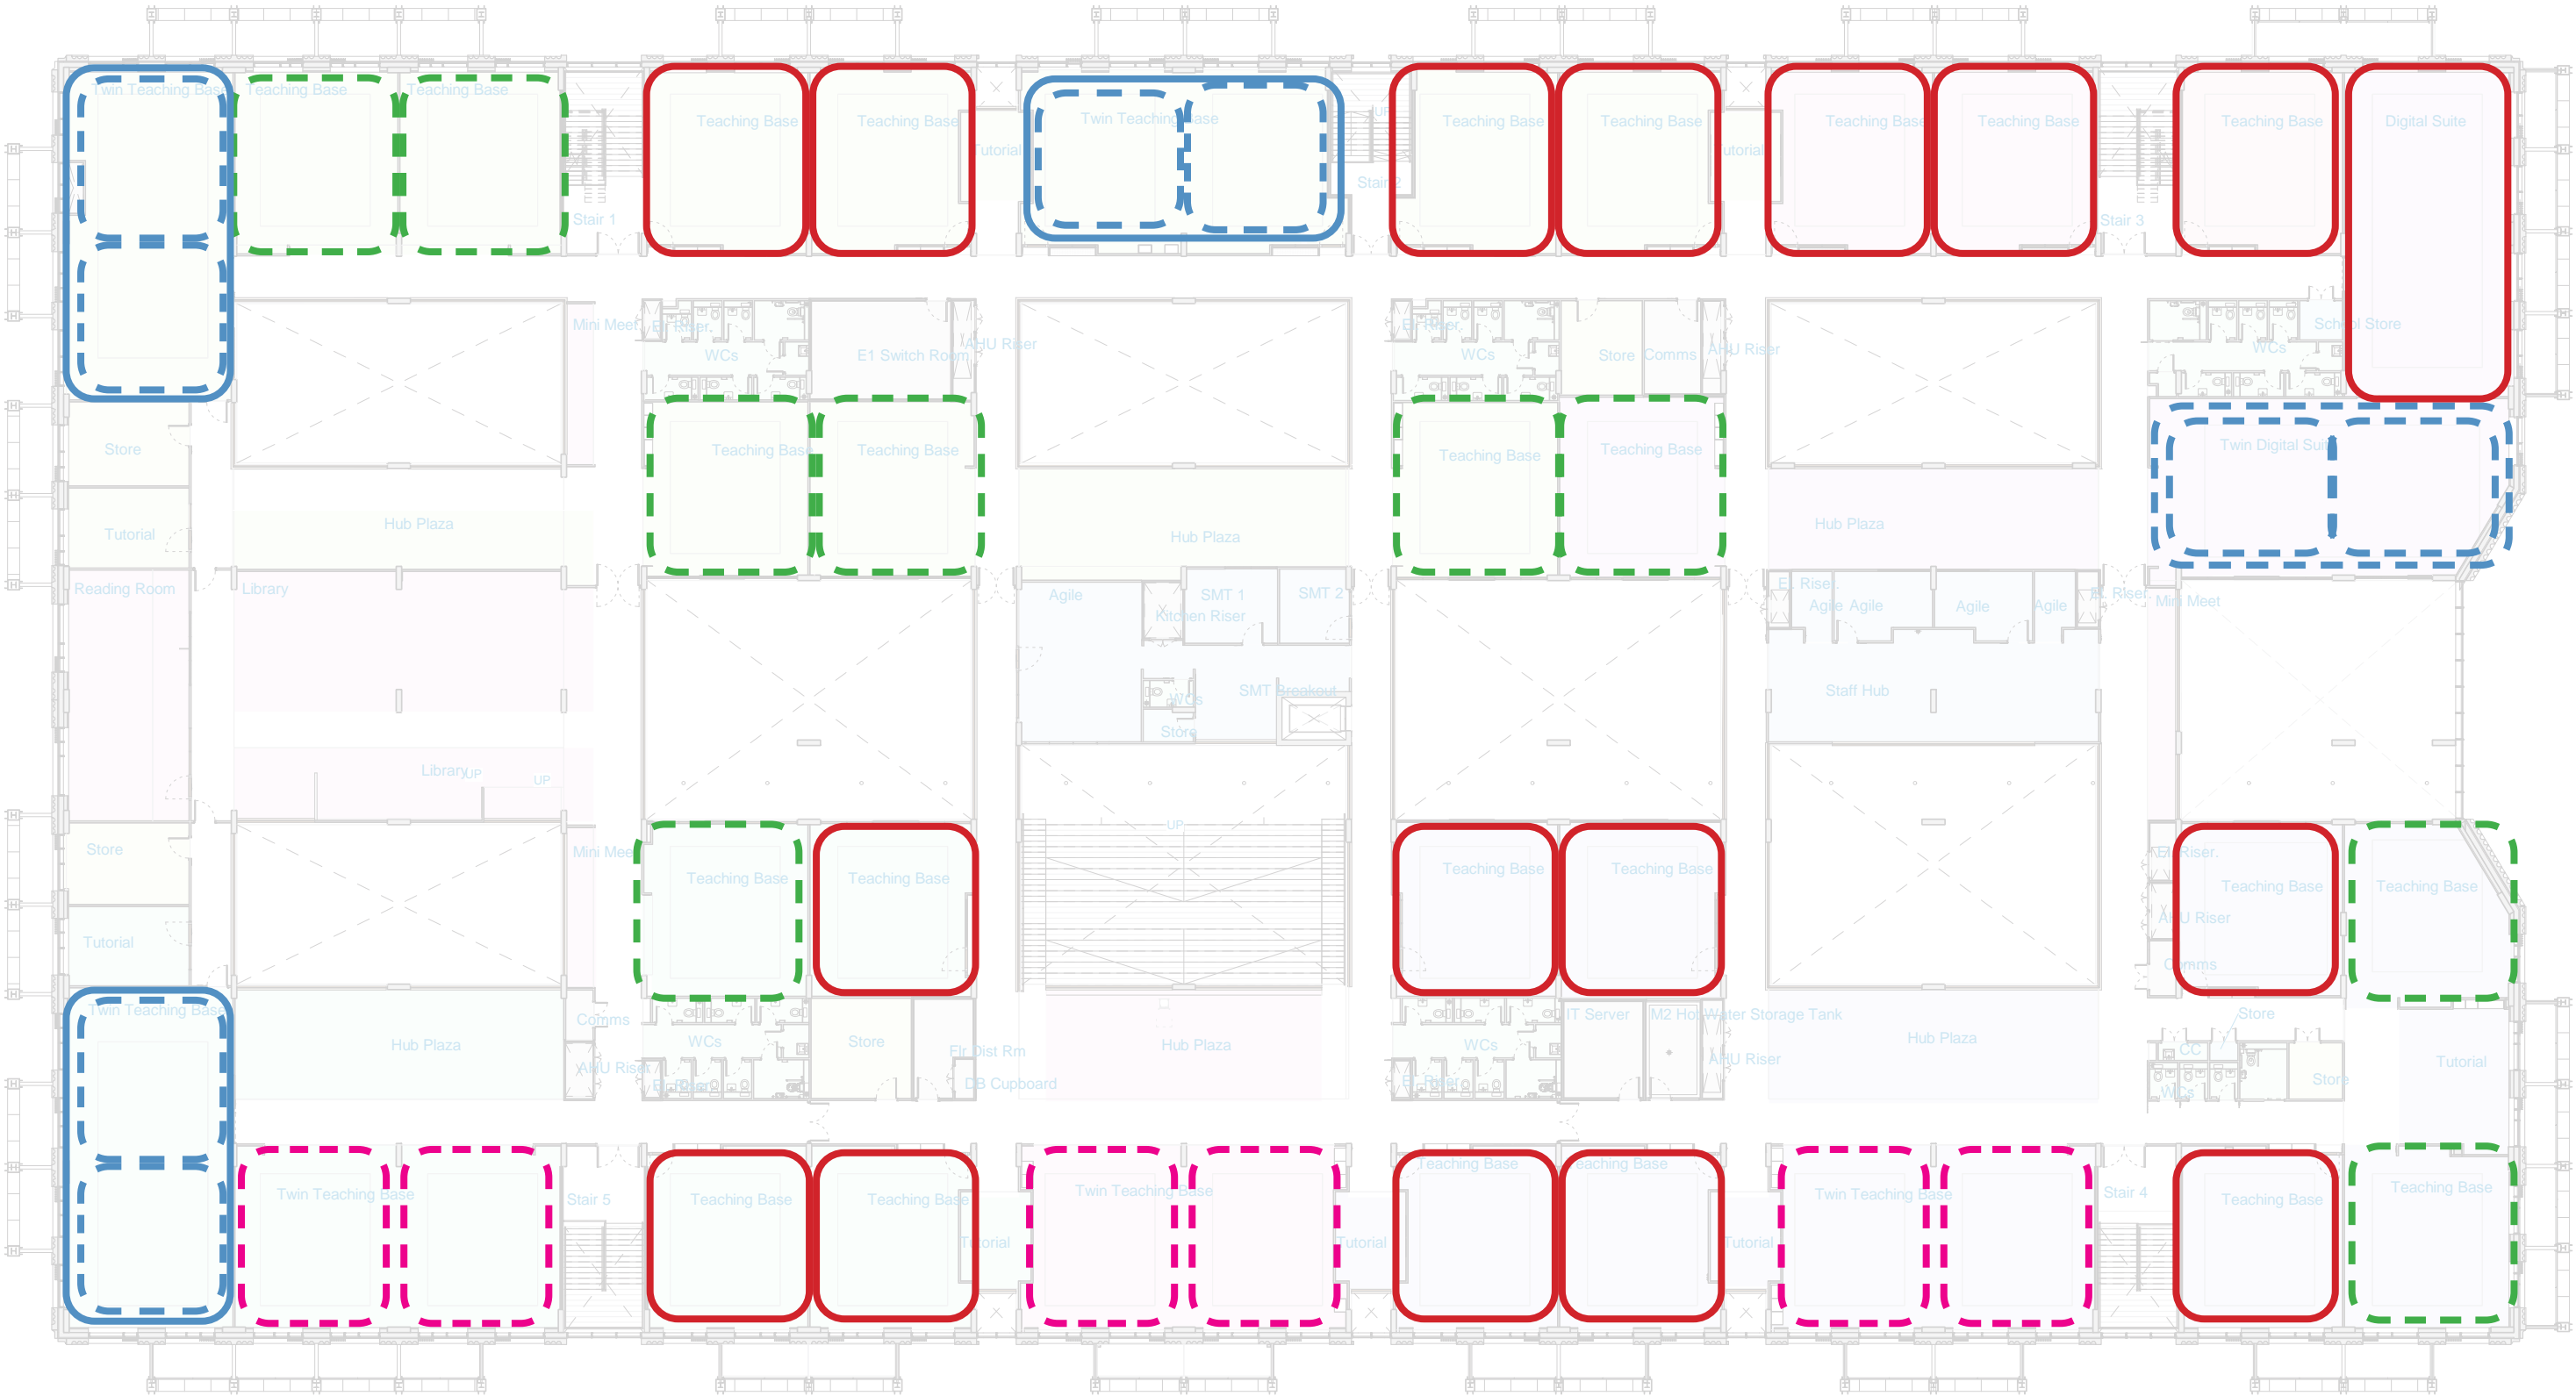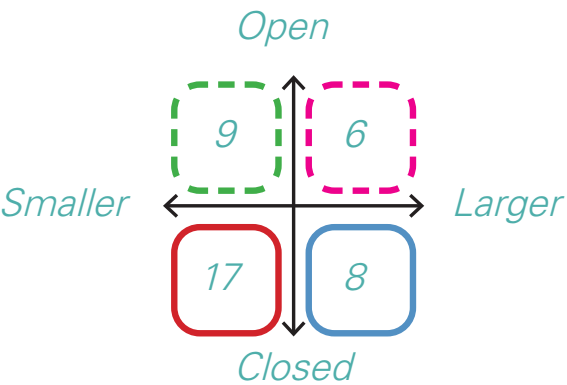

# Non-Timetabled Spaces

Enclosed Tutorial  
First Floor

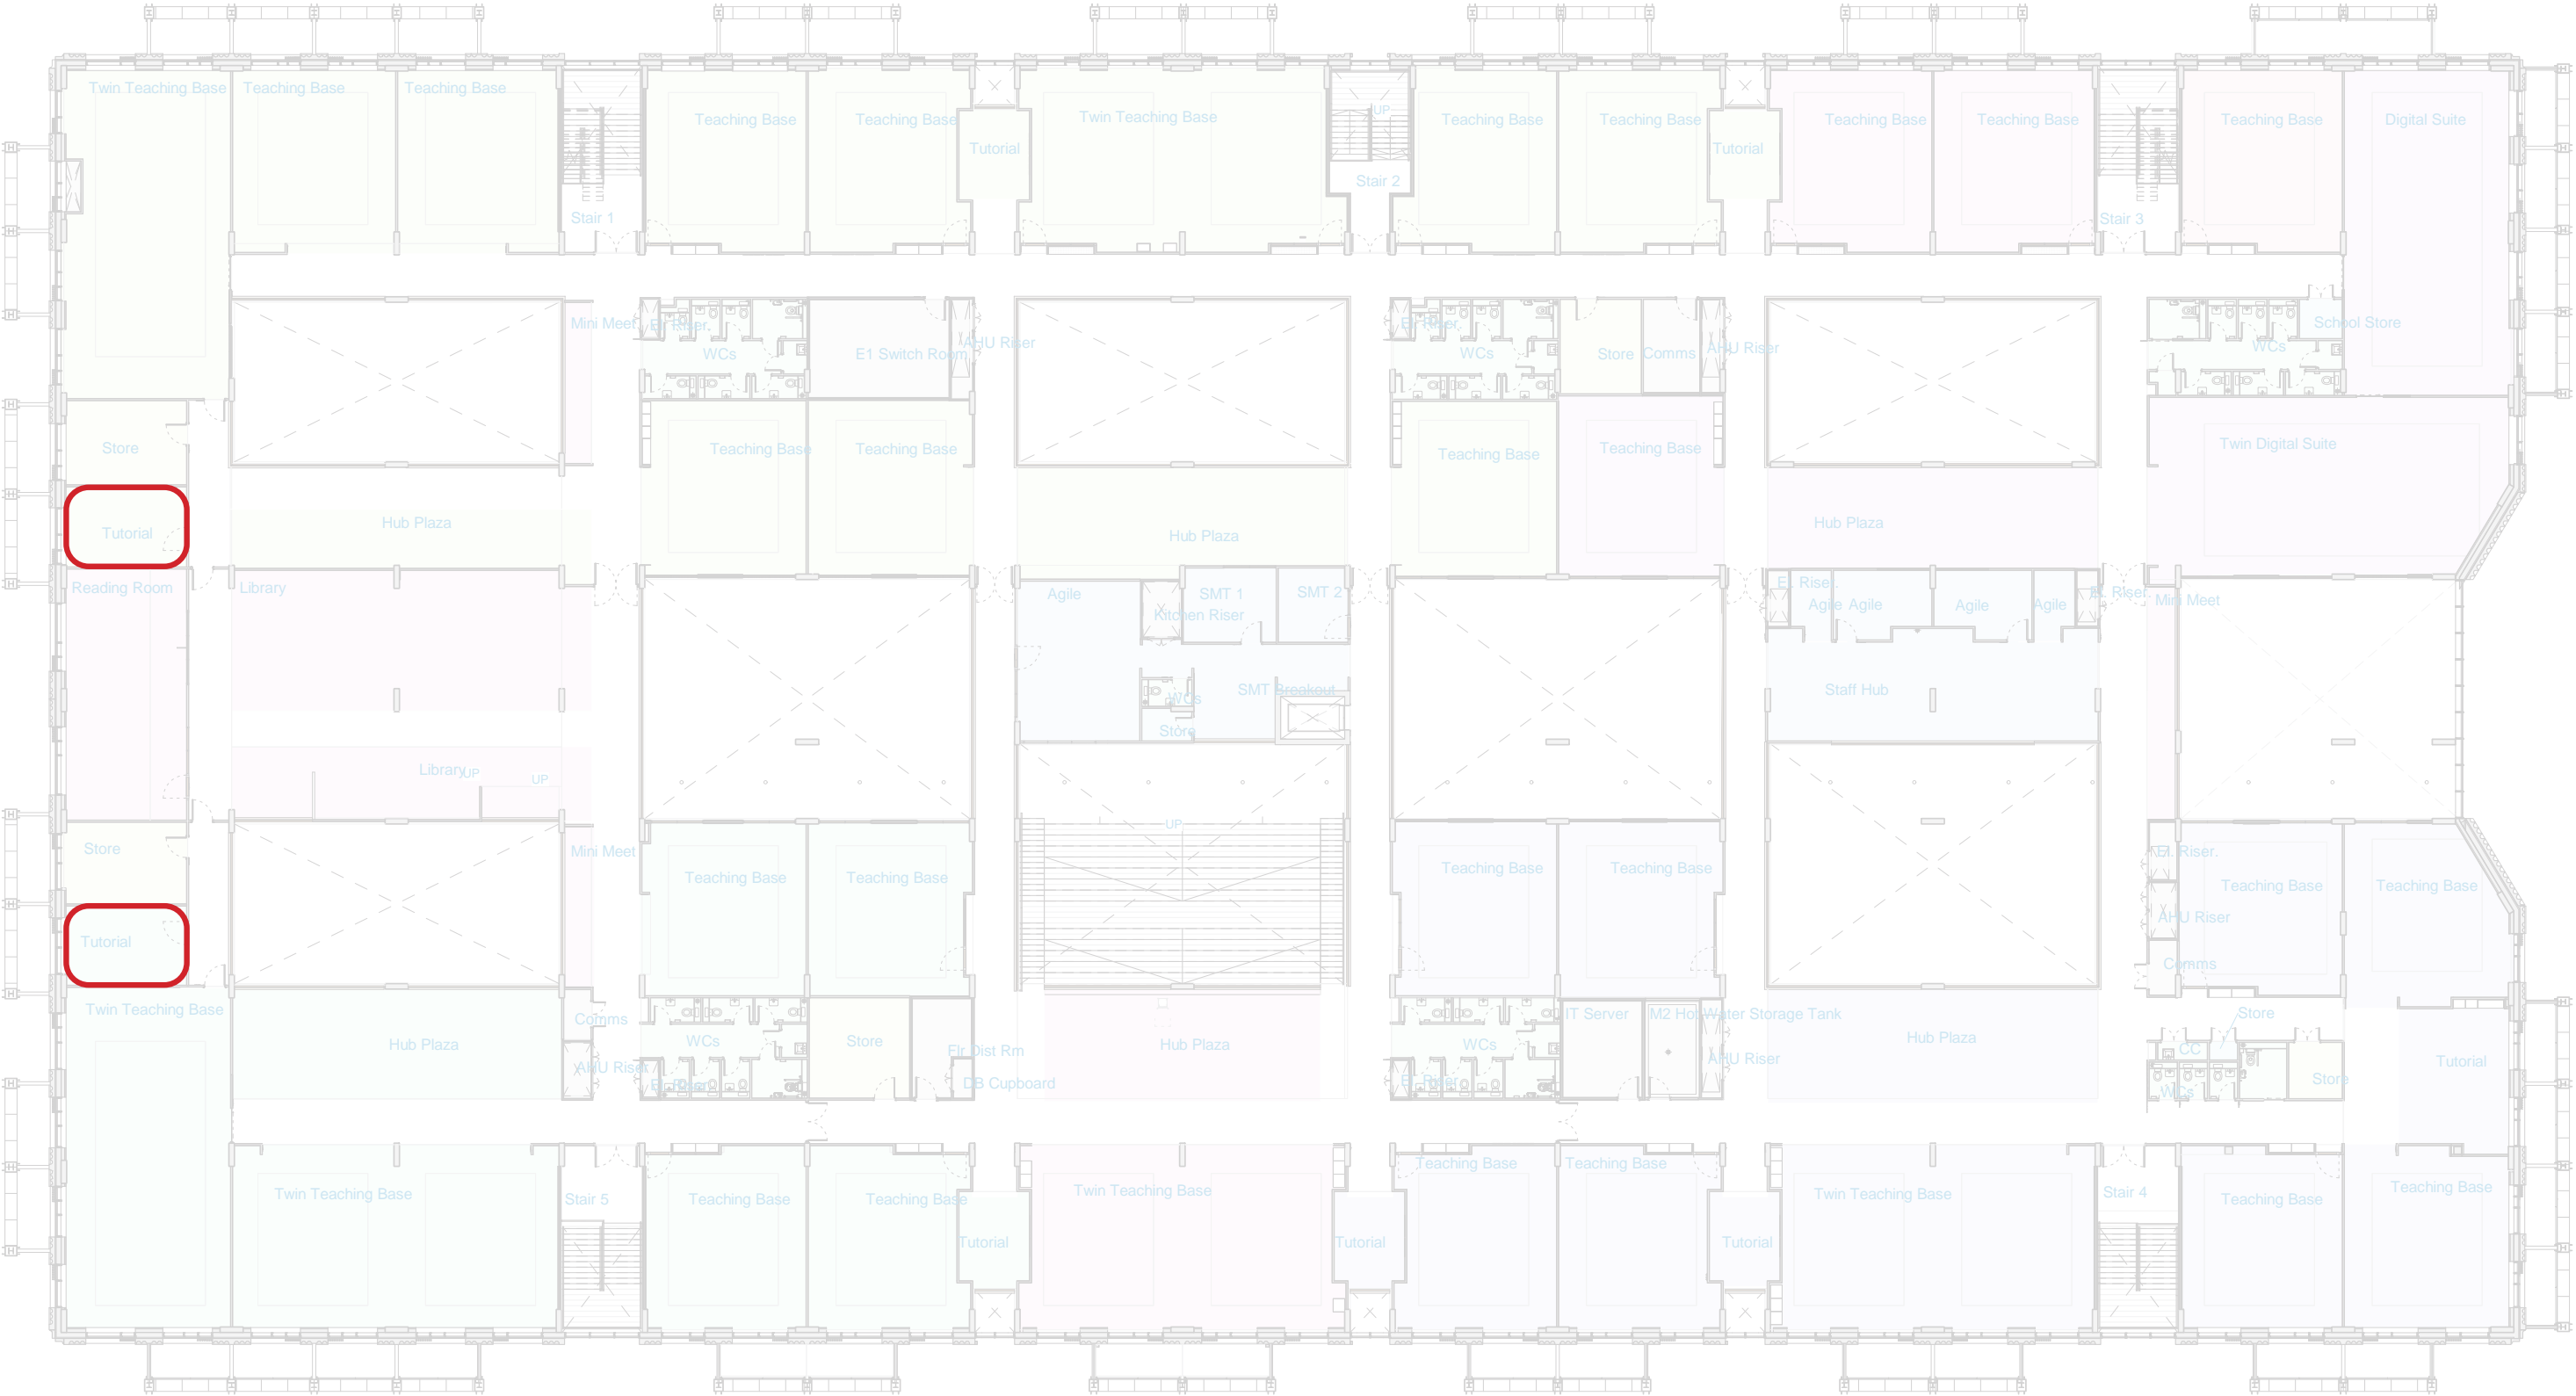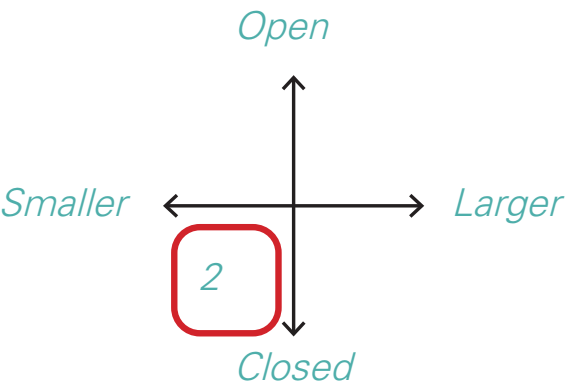



# Non-Timetabled Spaces



*Enclosed Tutorial  
First Floor*

*(All loose furniture is indicative only)*



# Non-Timetabled Spaces

Enclosed Reading Room  
First Floor

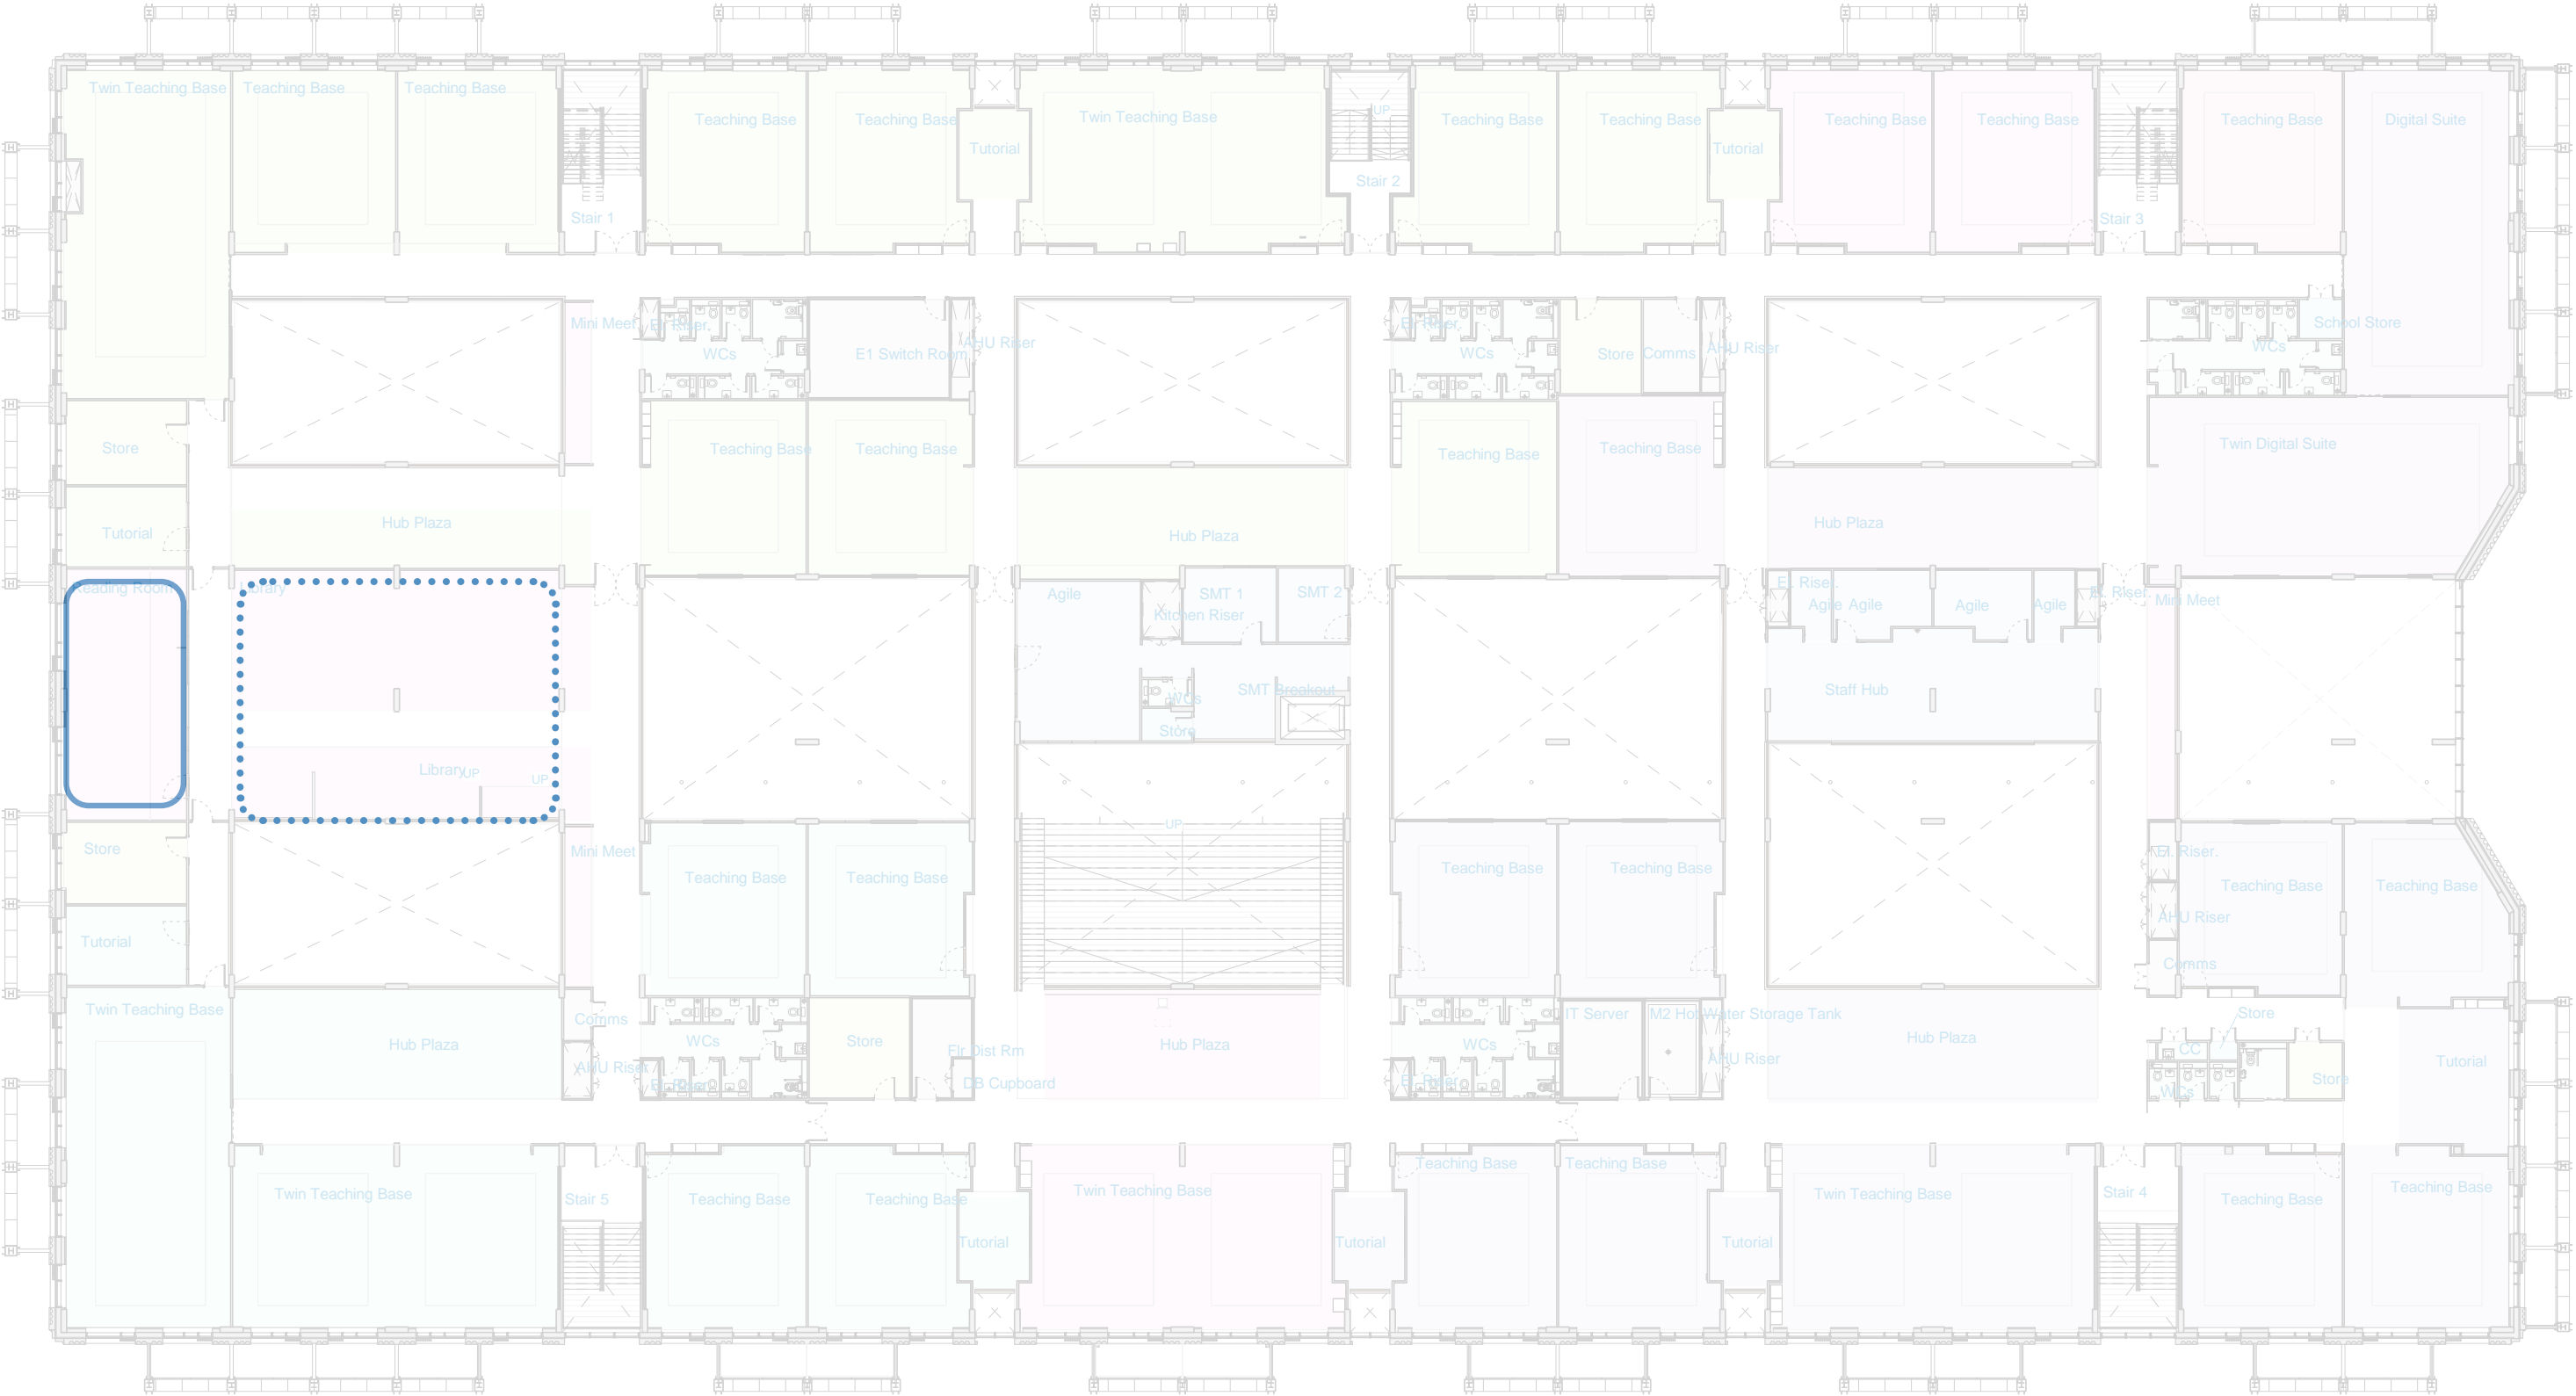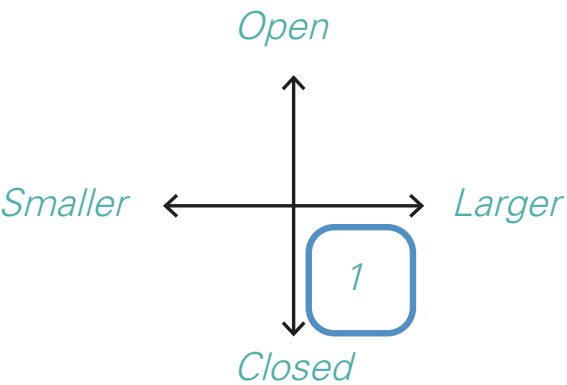



# Non-Timetabled Spaces



*Enclosed Reading Room  
First Floor*

*(All loose furniture is indicative only)*



# Non-Timetabled Spaces

Semi-Open Tutorial  
First Floor

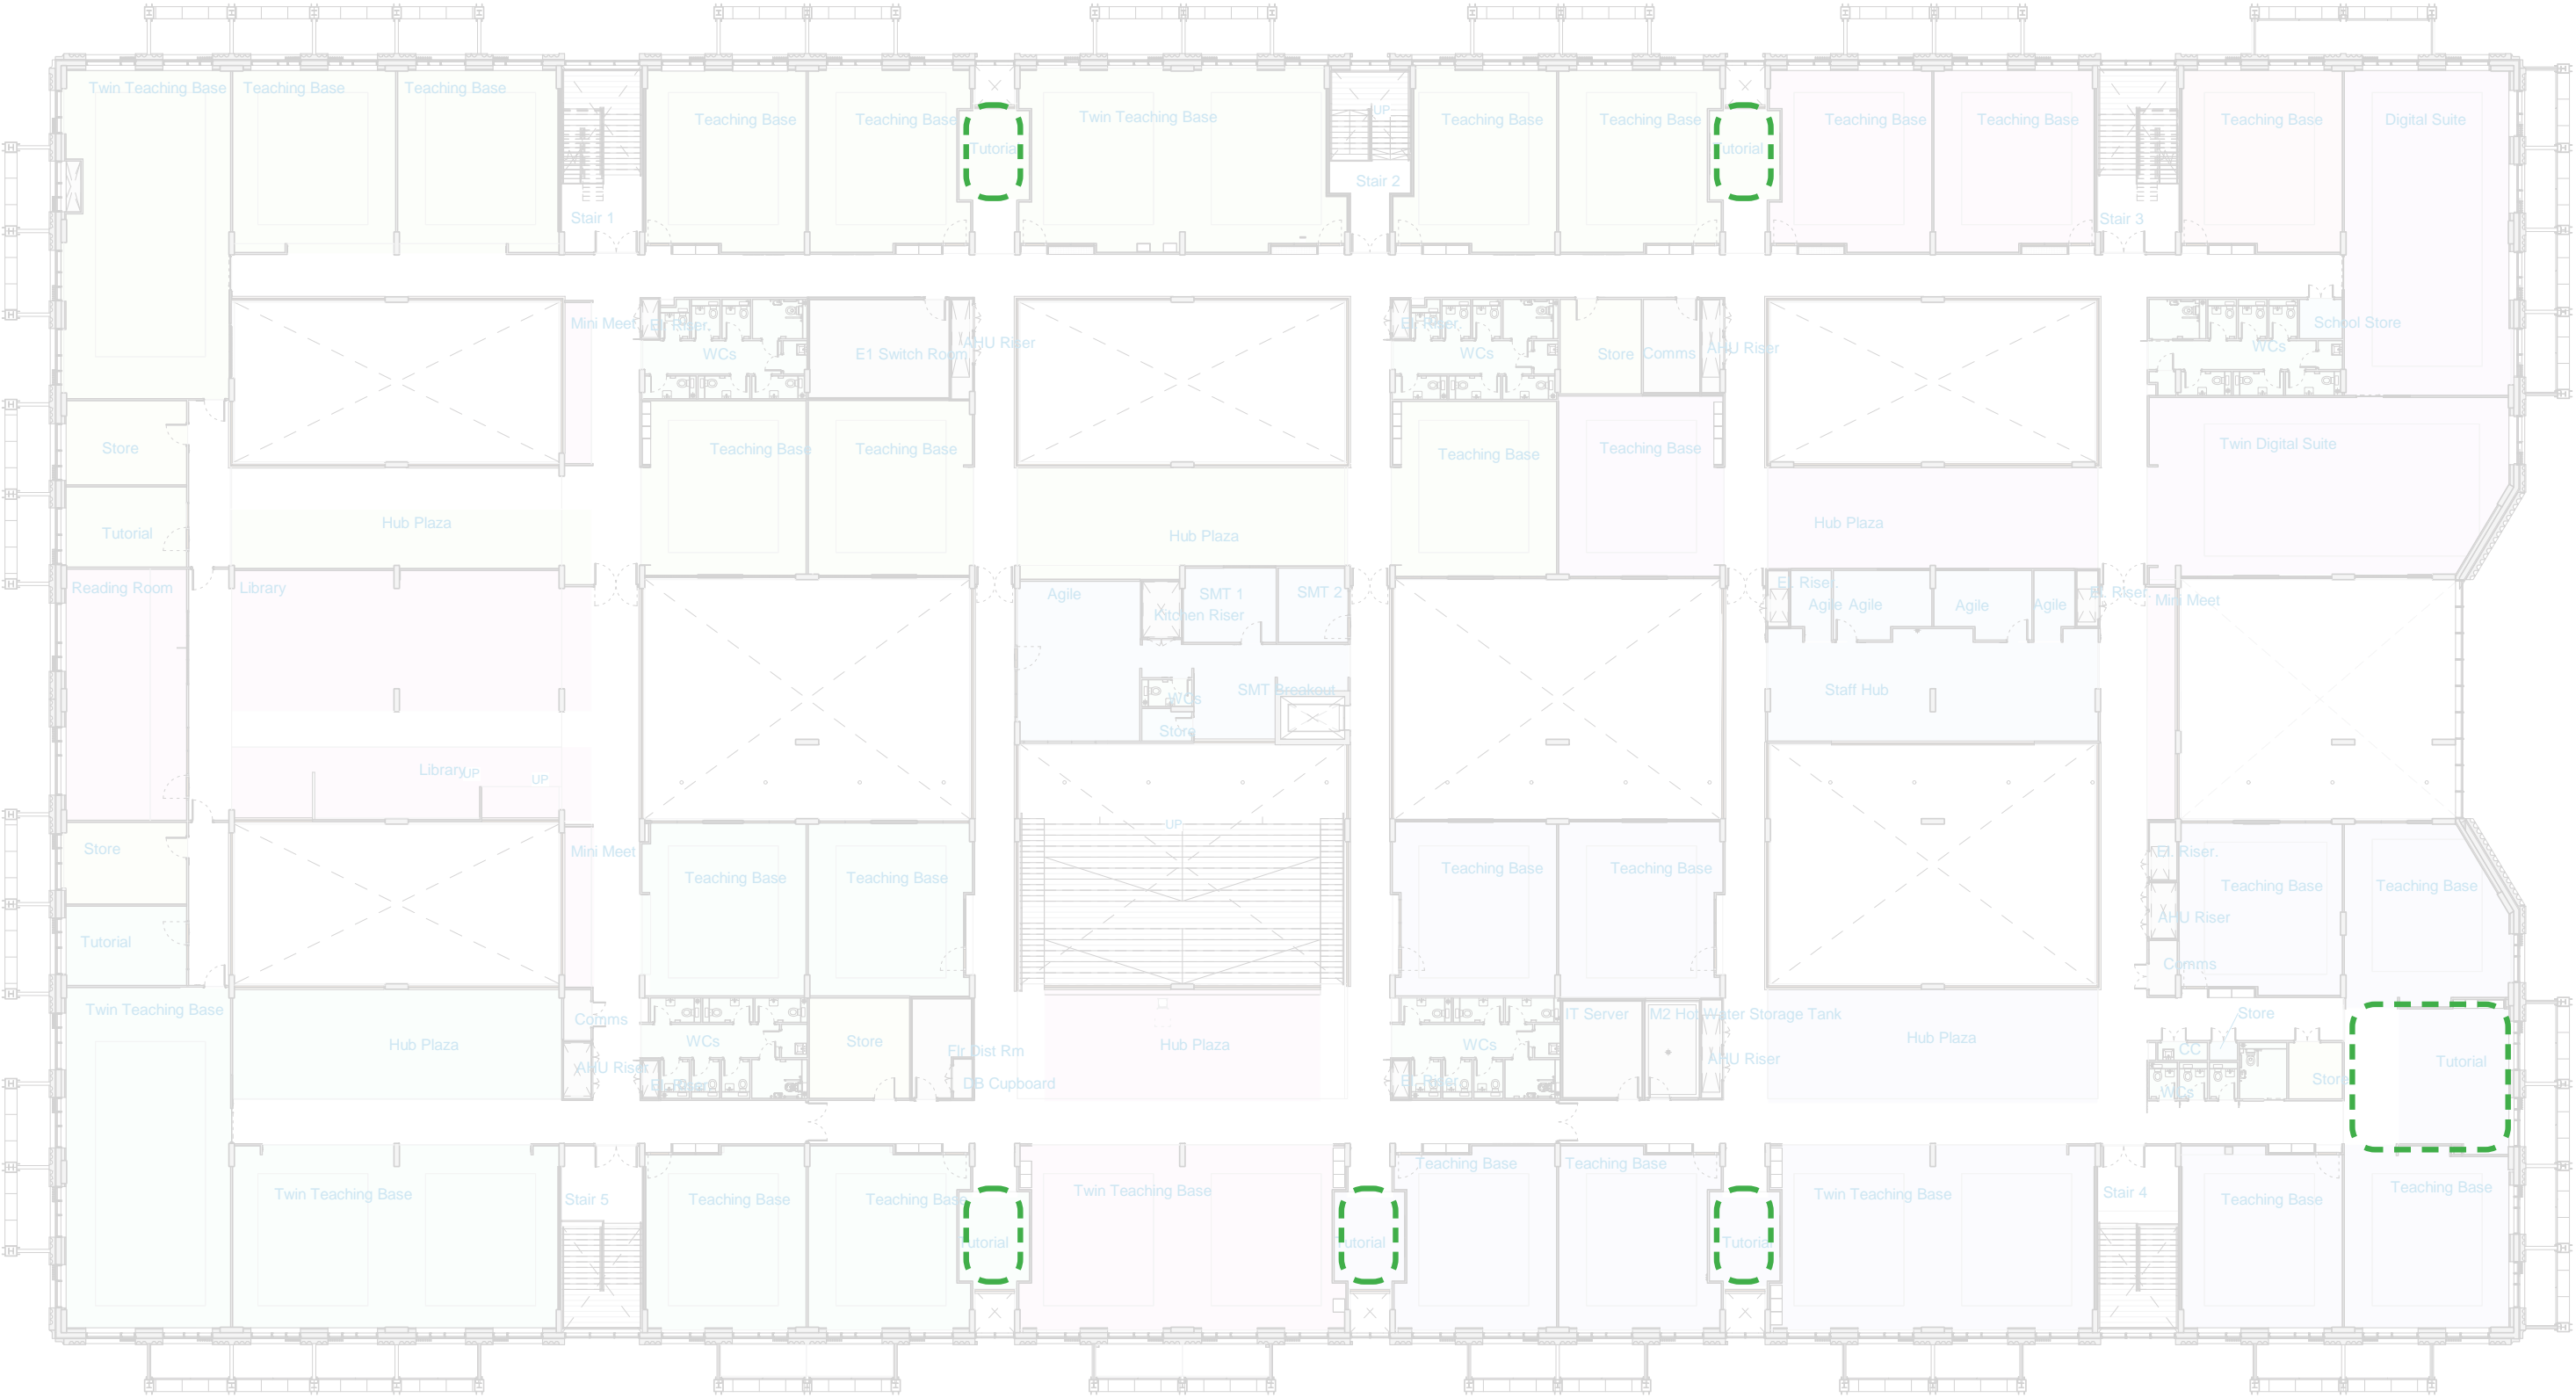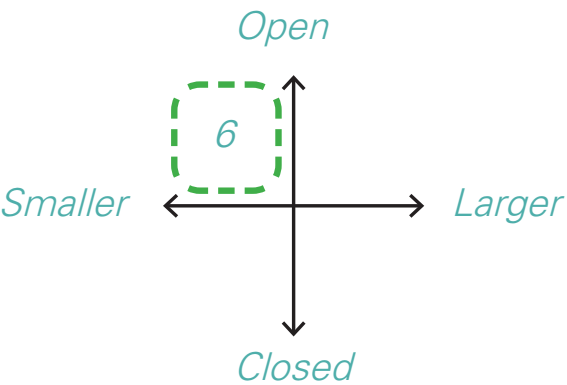

# Non-Timetabled Spaces

*Semi-Open Tutorial  
First Floor*



*(All loose furniture is indicative only)*





# Non-Timetabled Spaces

Open breakout  
First Floor

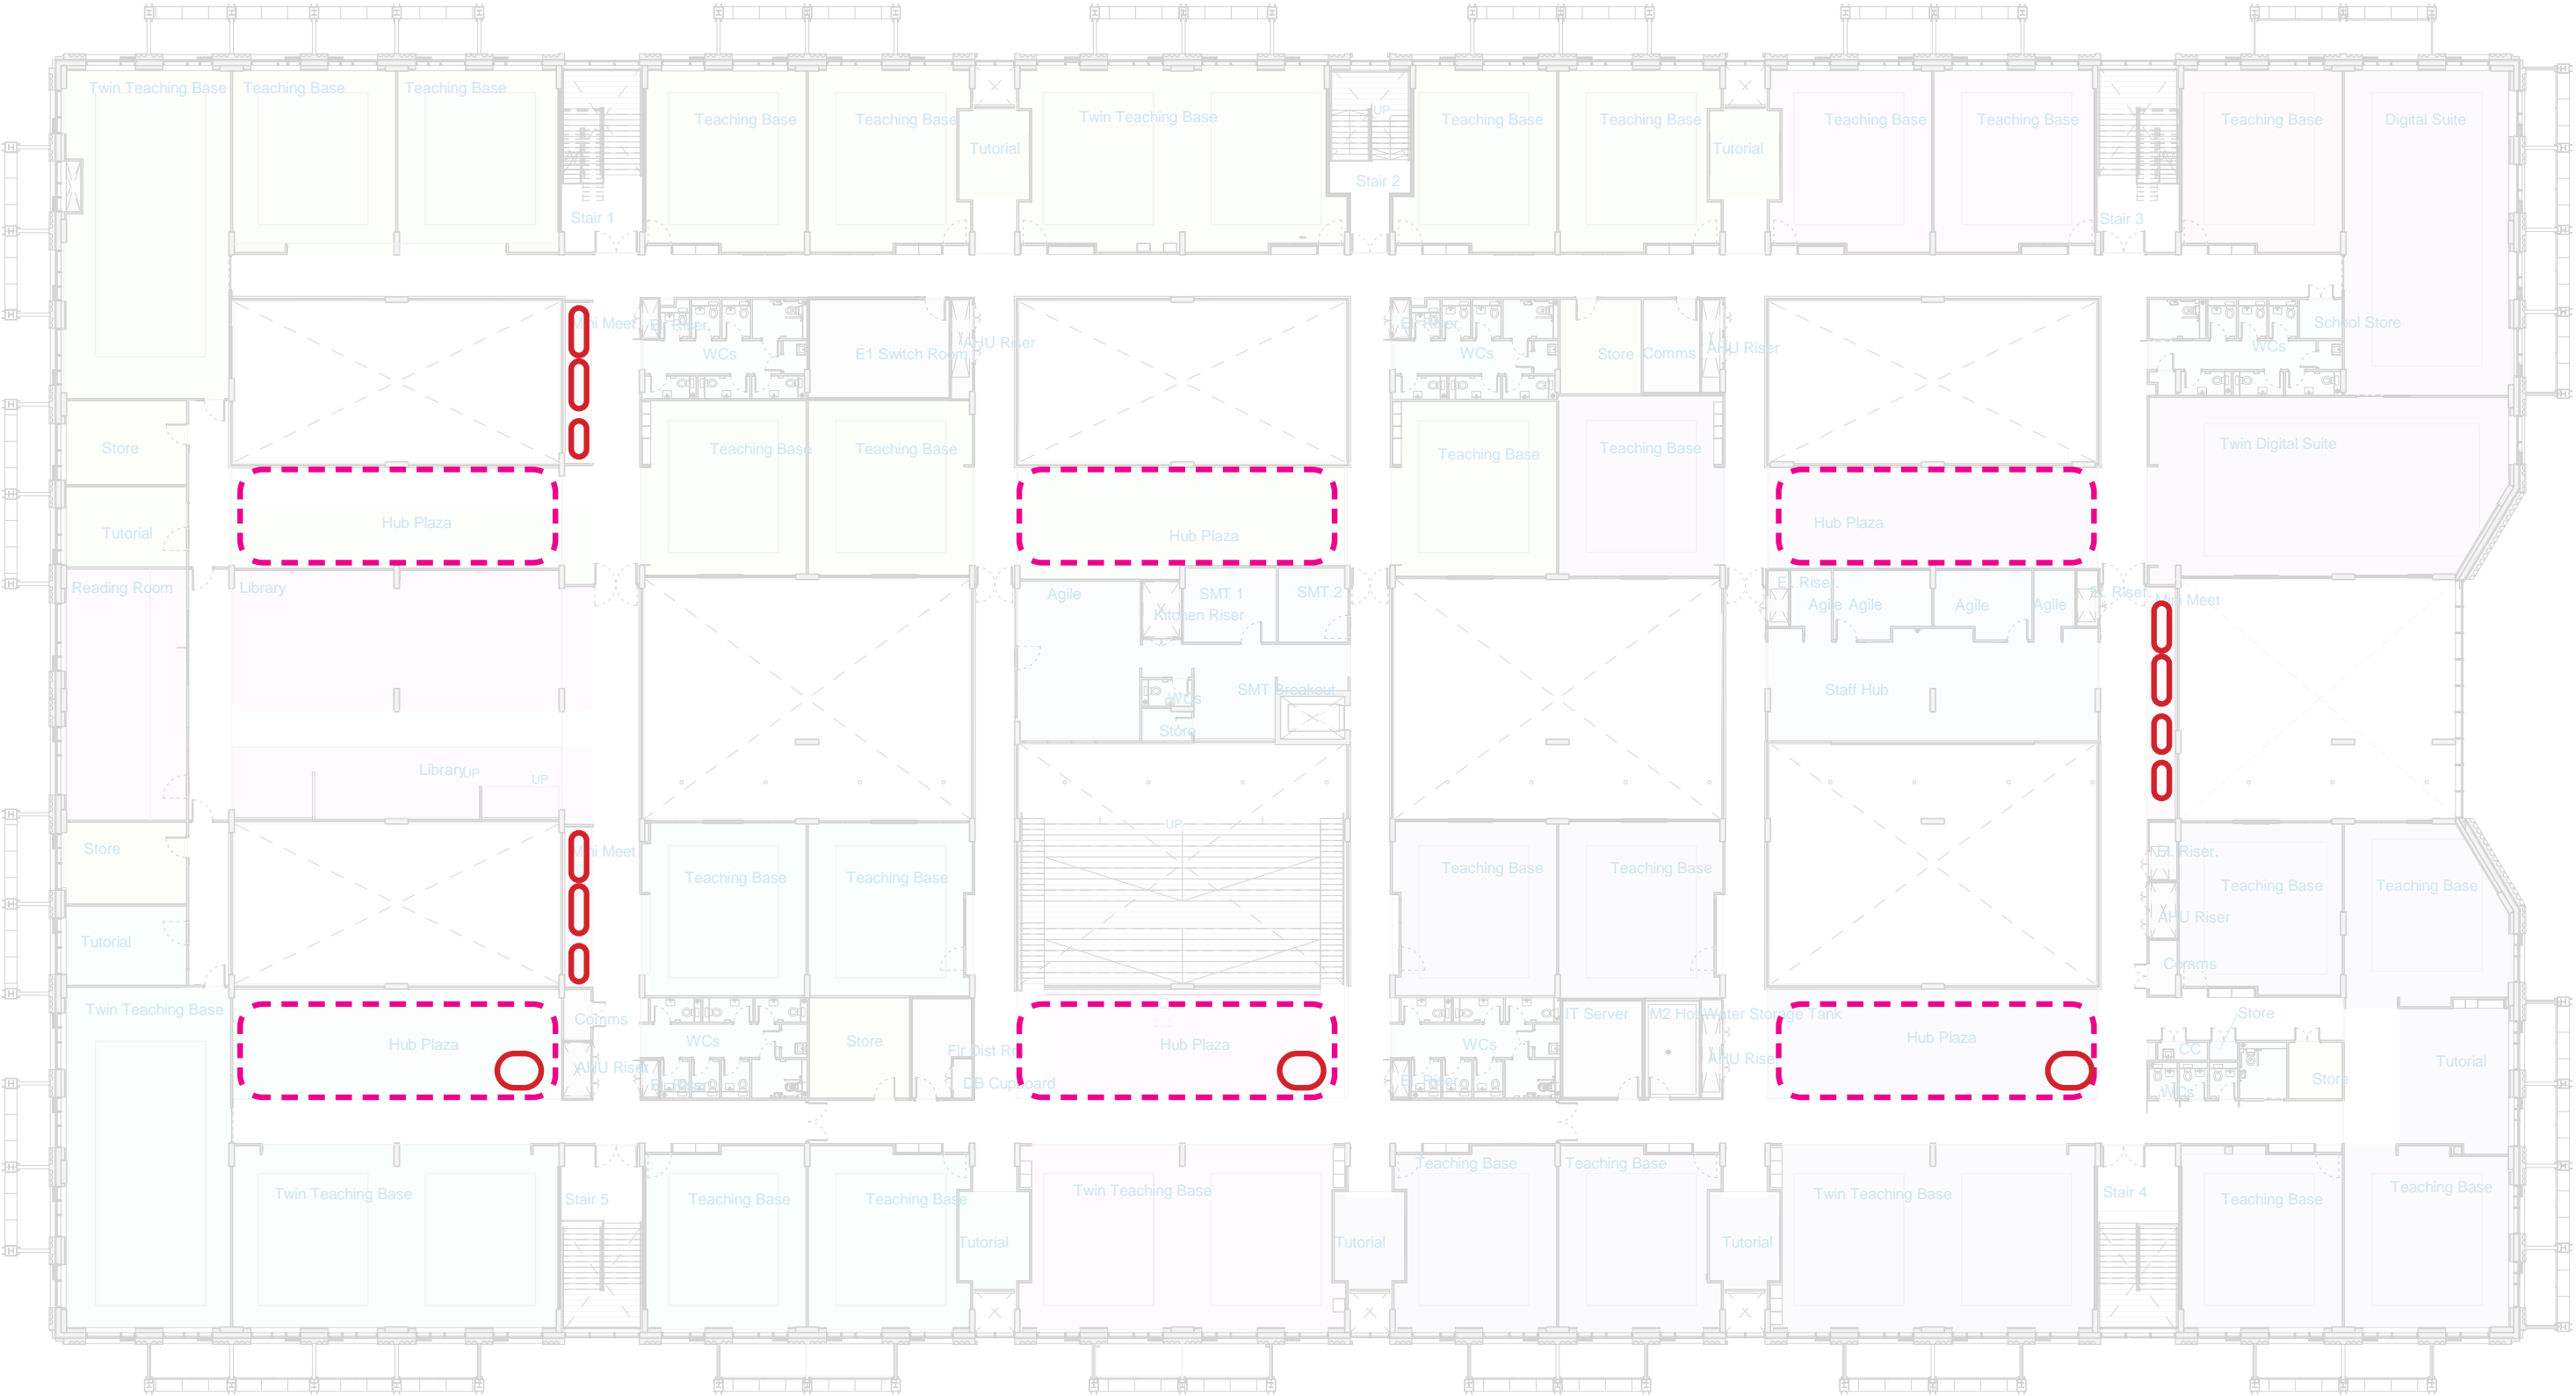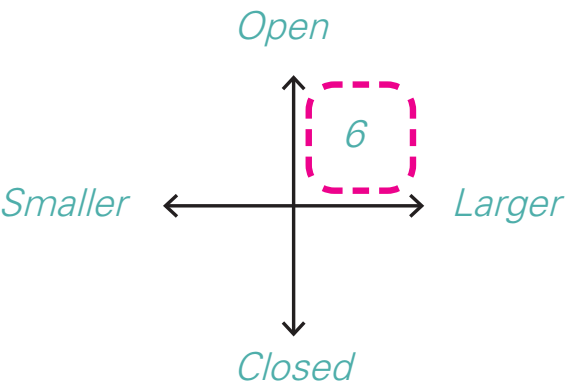




# Non-Timetabled Spaces

Open breakout  
First Floor

(All loose furniture is indicative only)




(All loose furniture is indicative only)

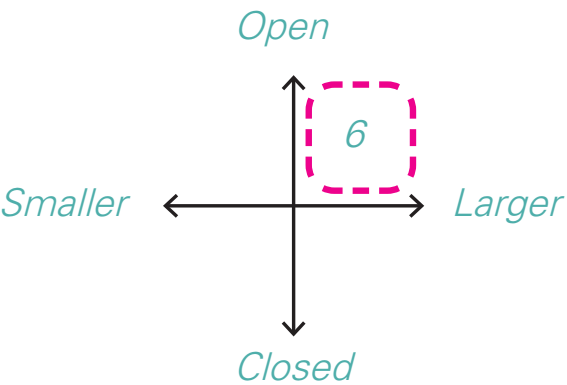



# Non-Timetabled Spaces

*Opportunities for connection*  
*First Floor*

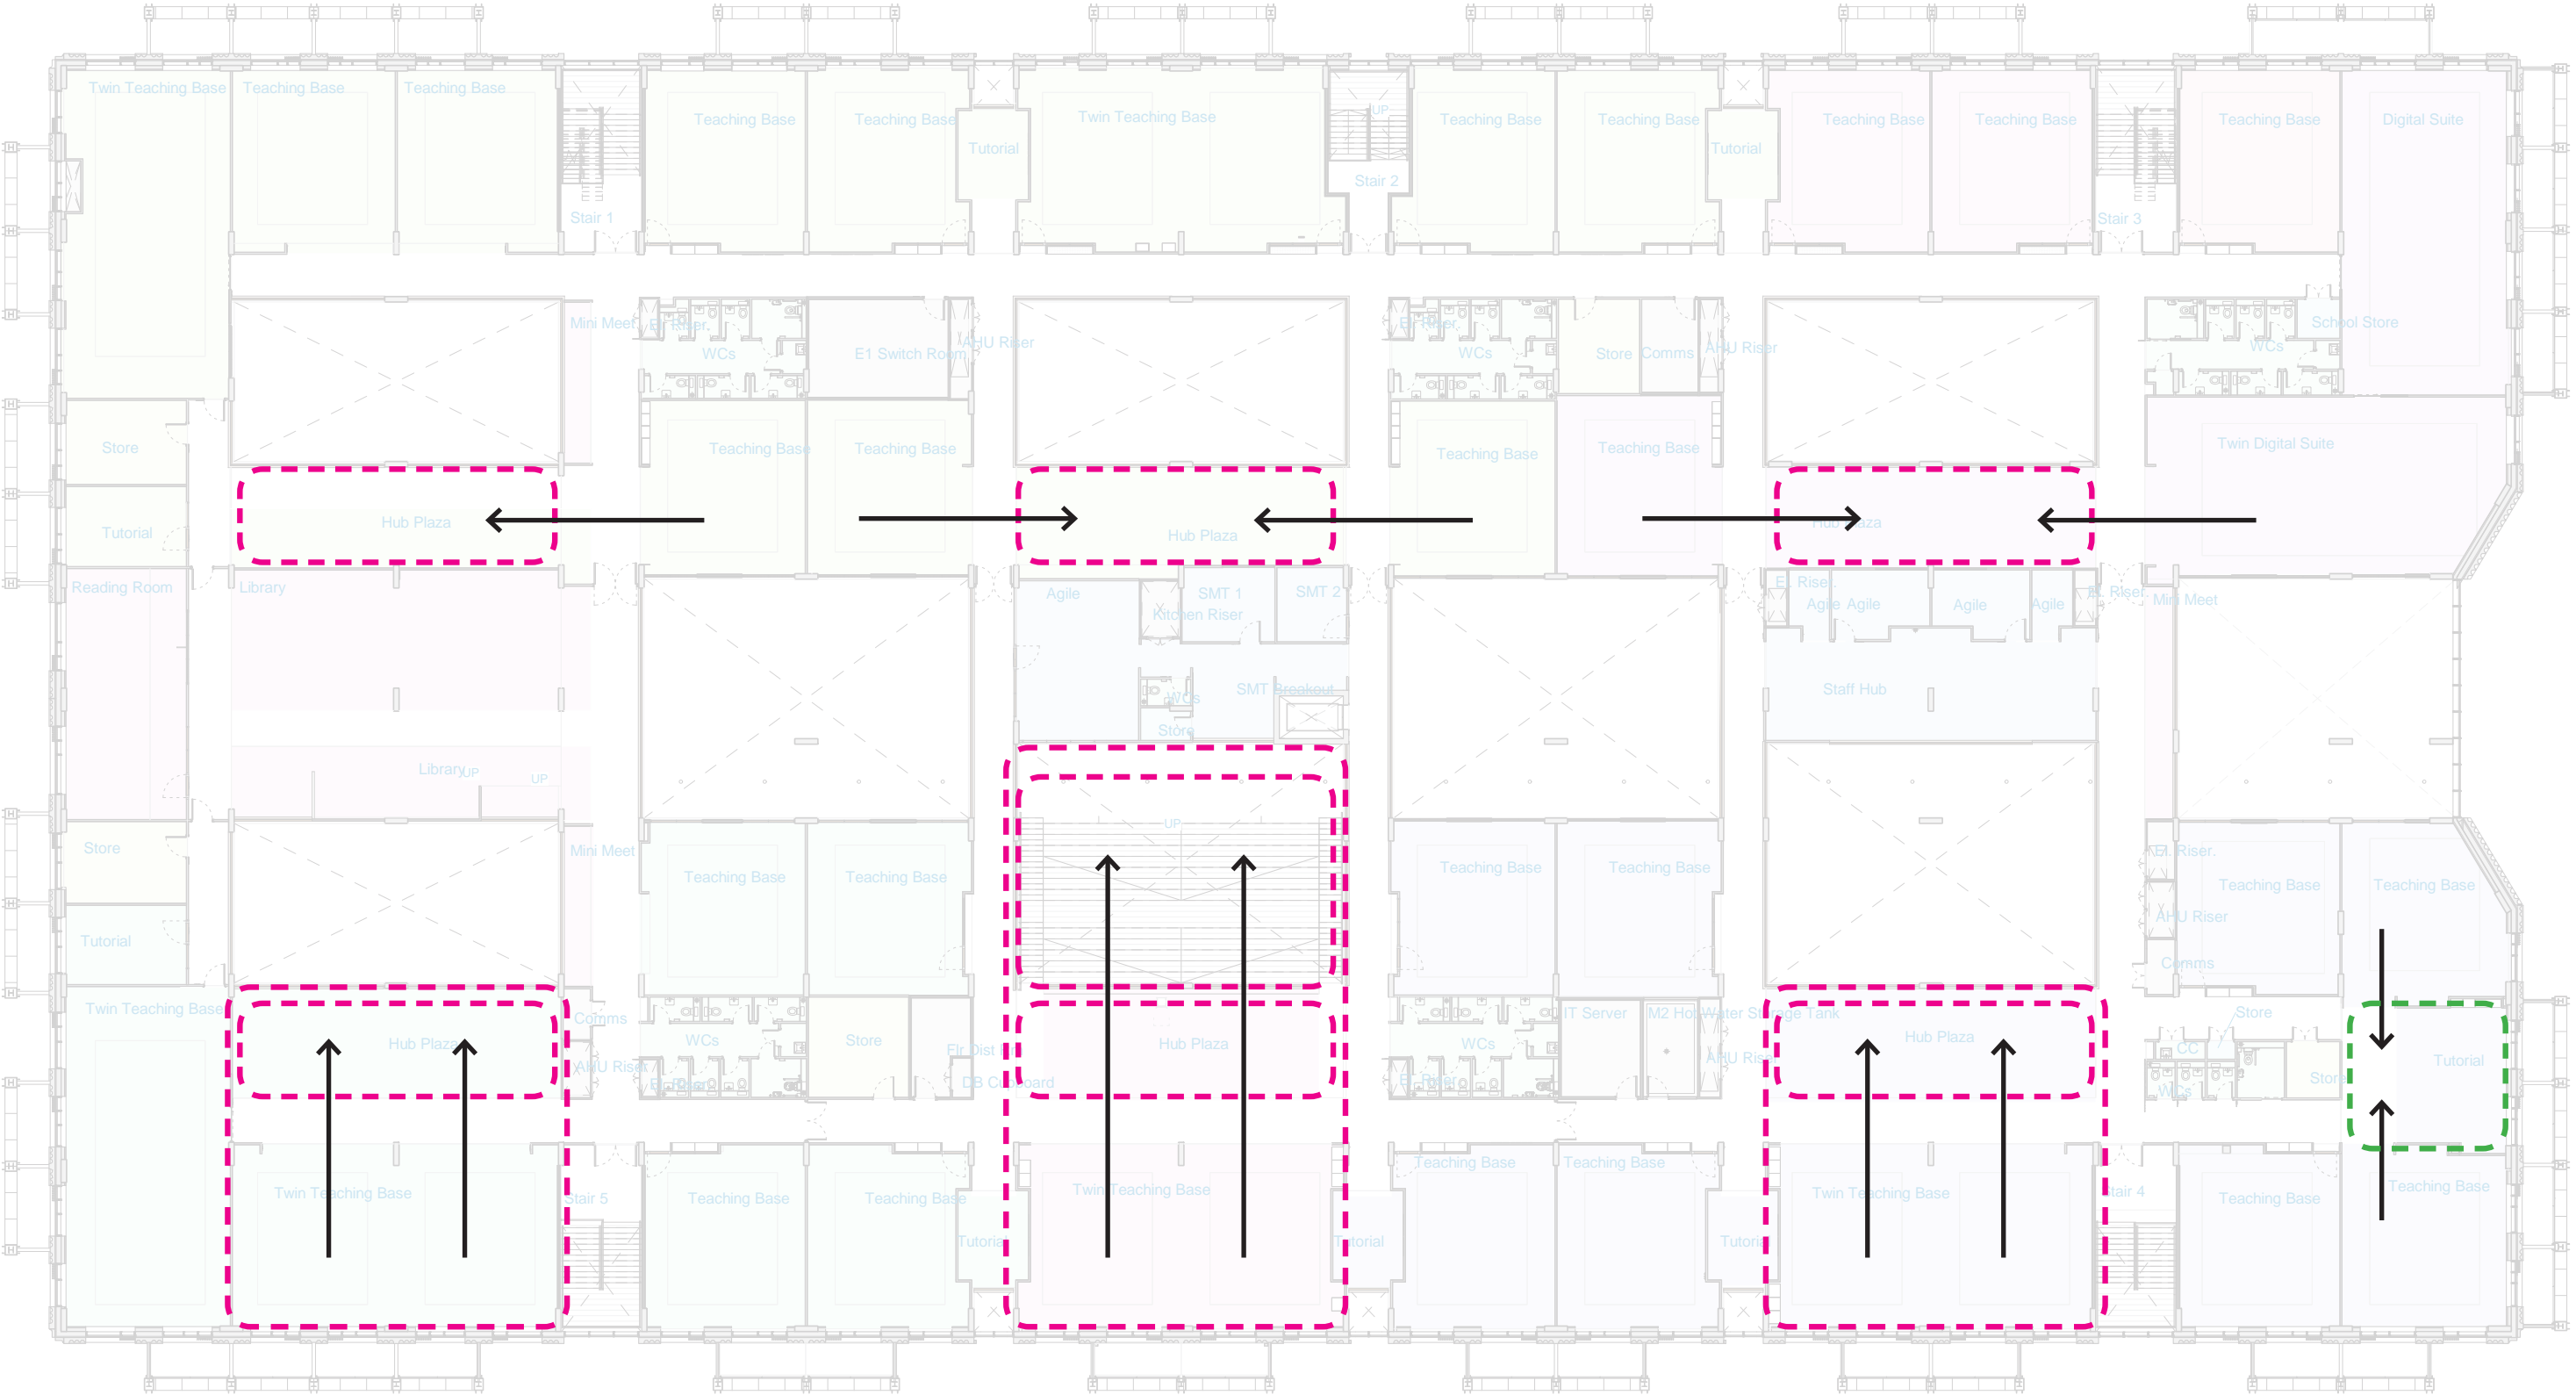

# Non-Timetabled Spaces


First Floor

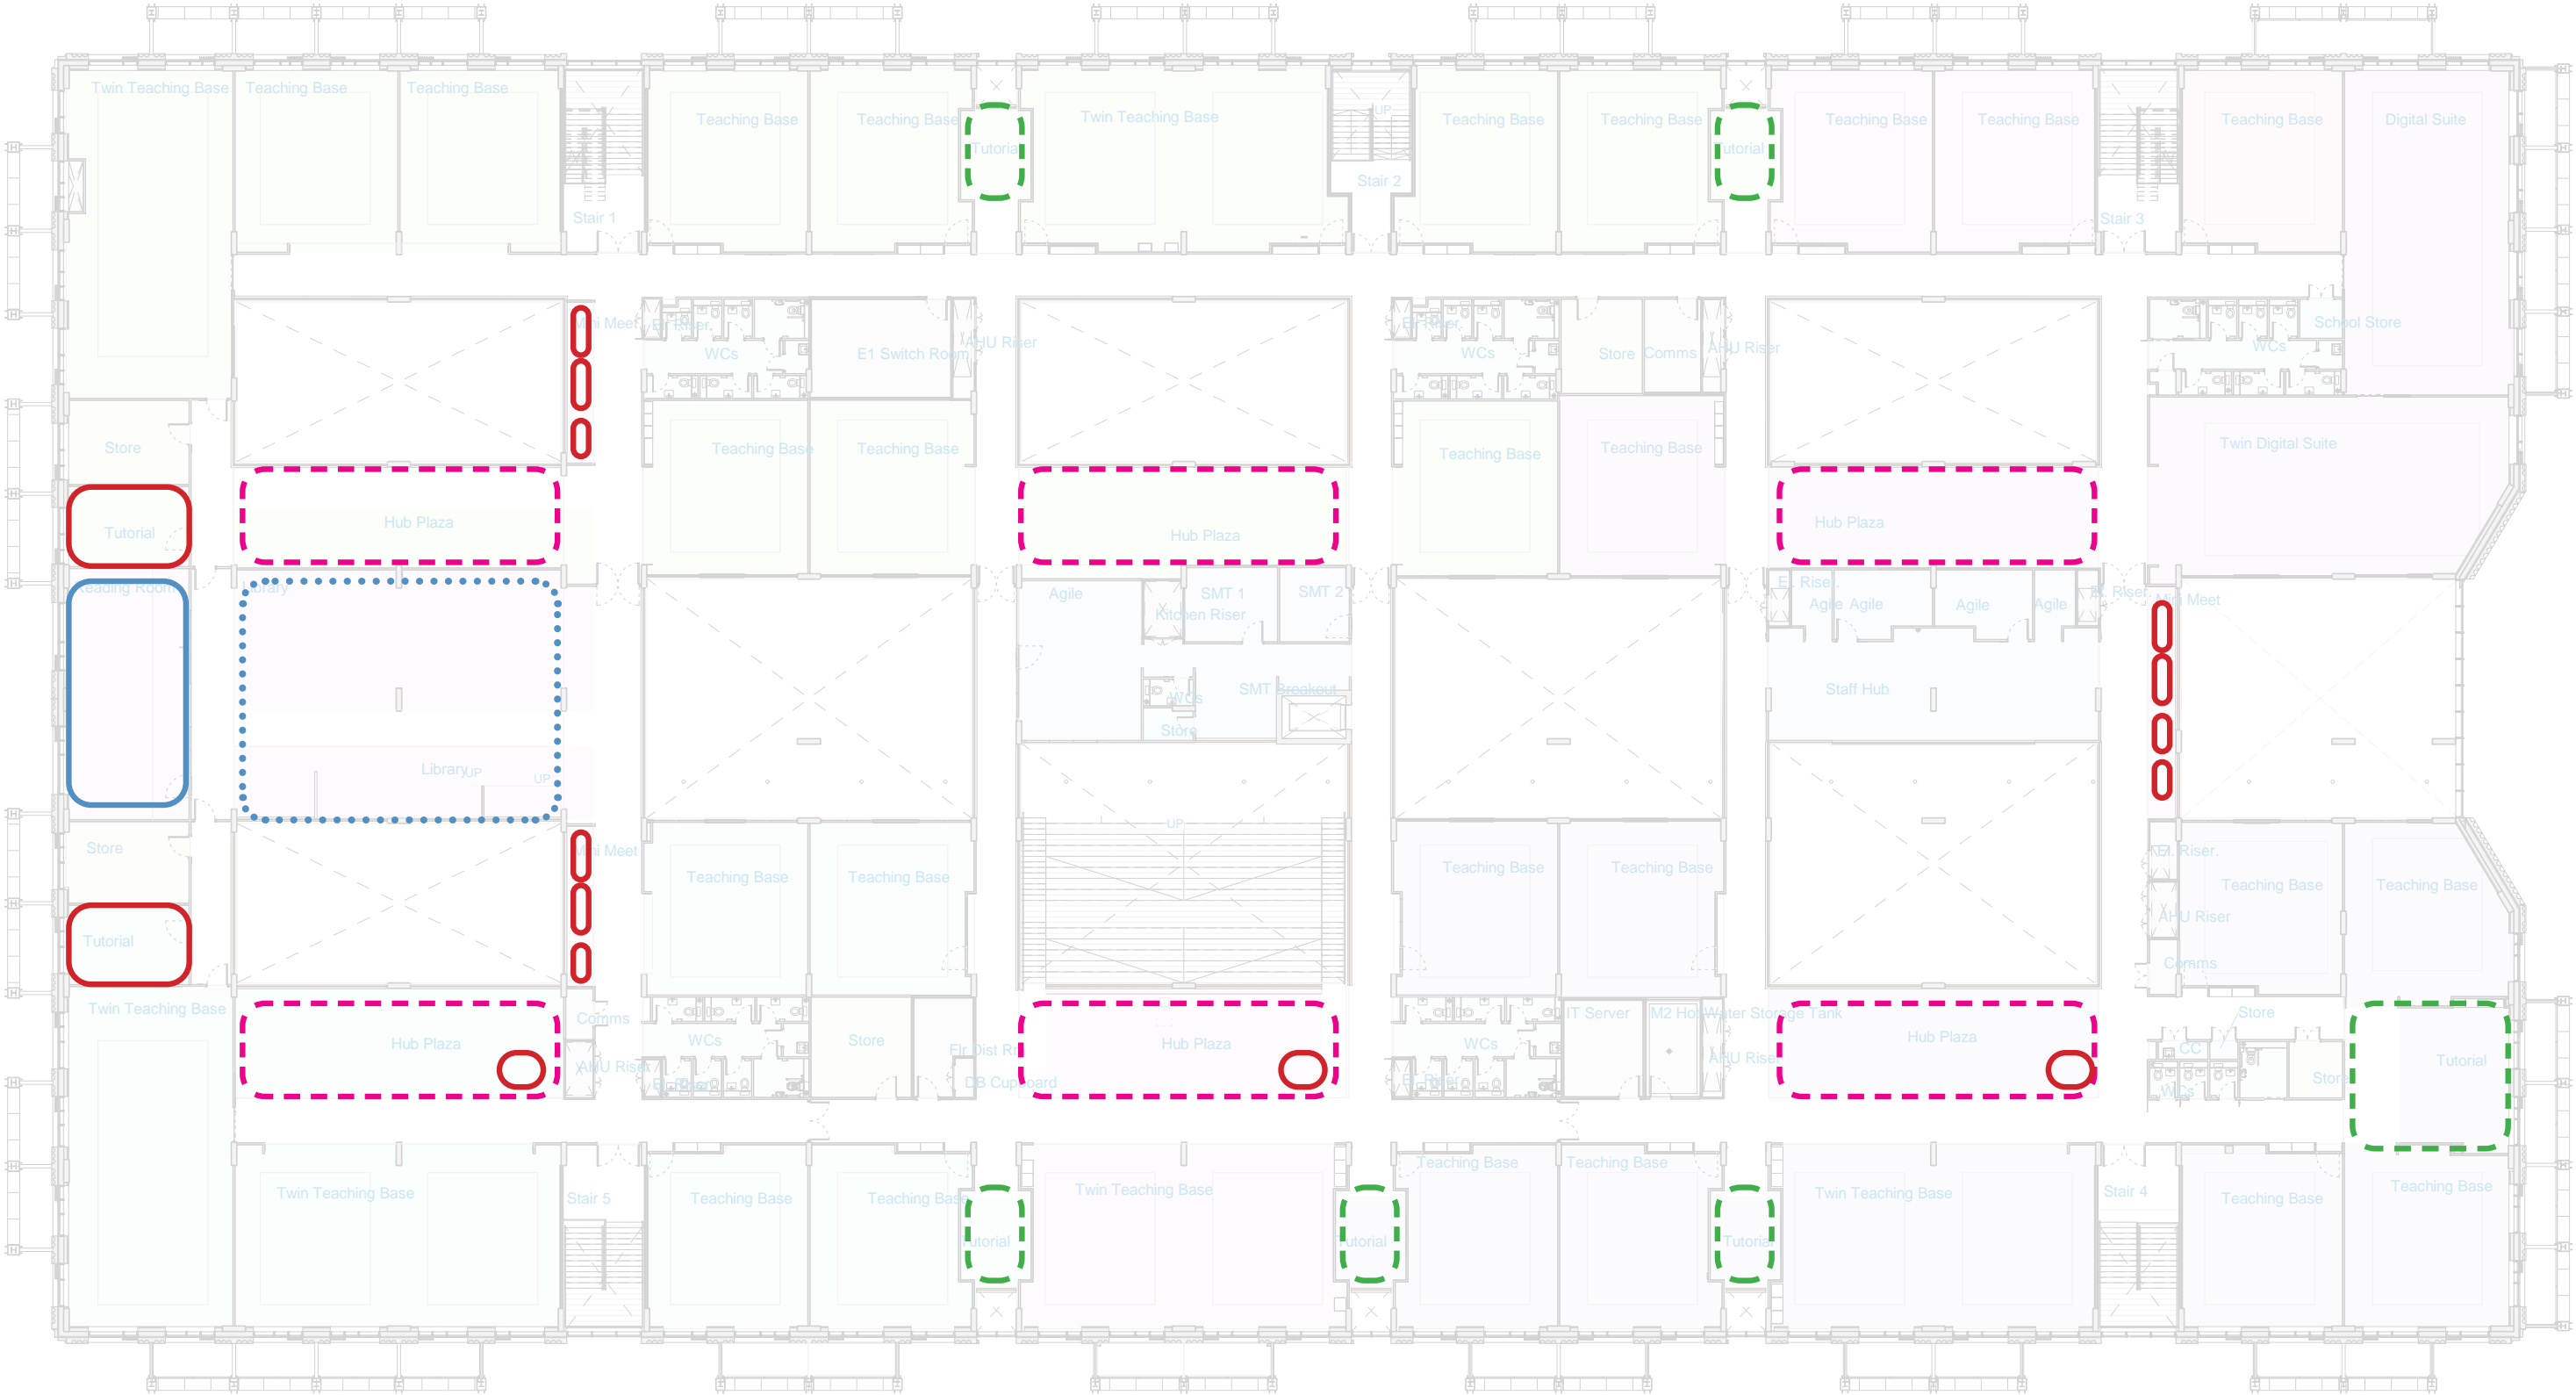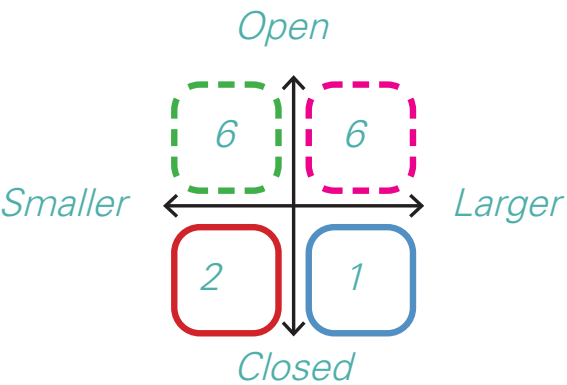




# All non-practical education spaces

First Floor

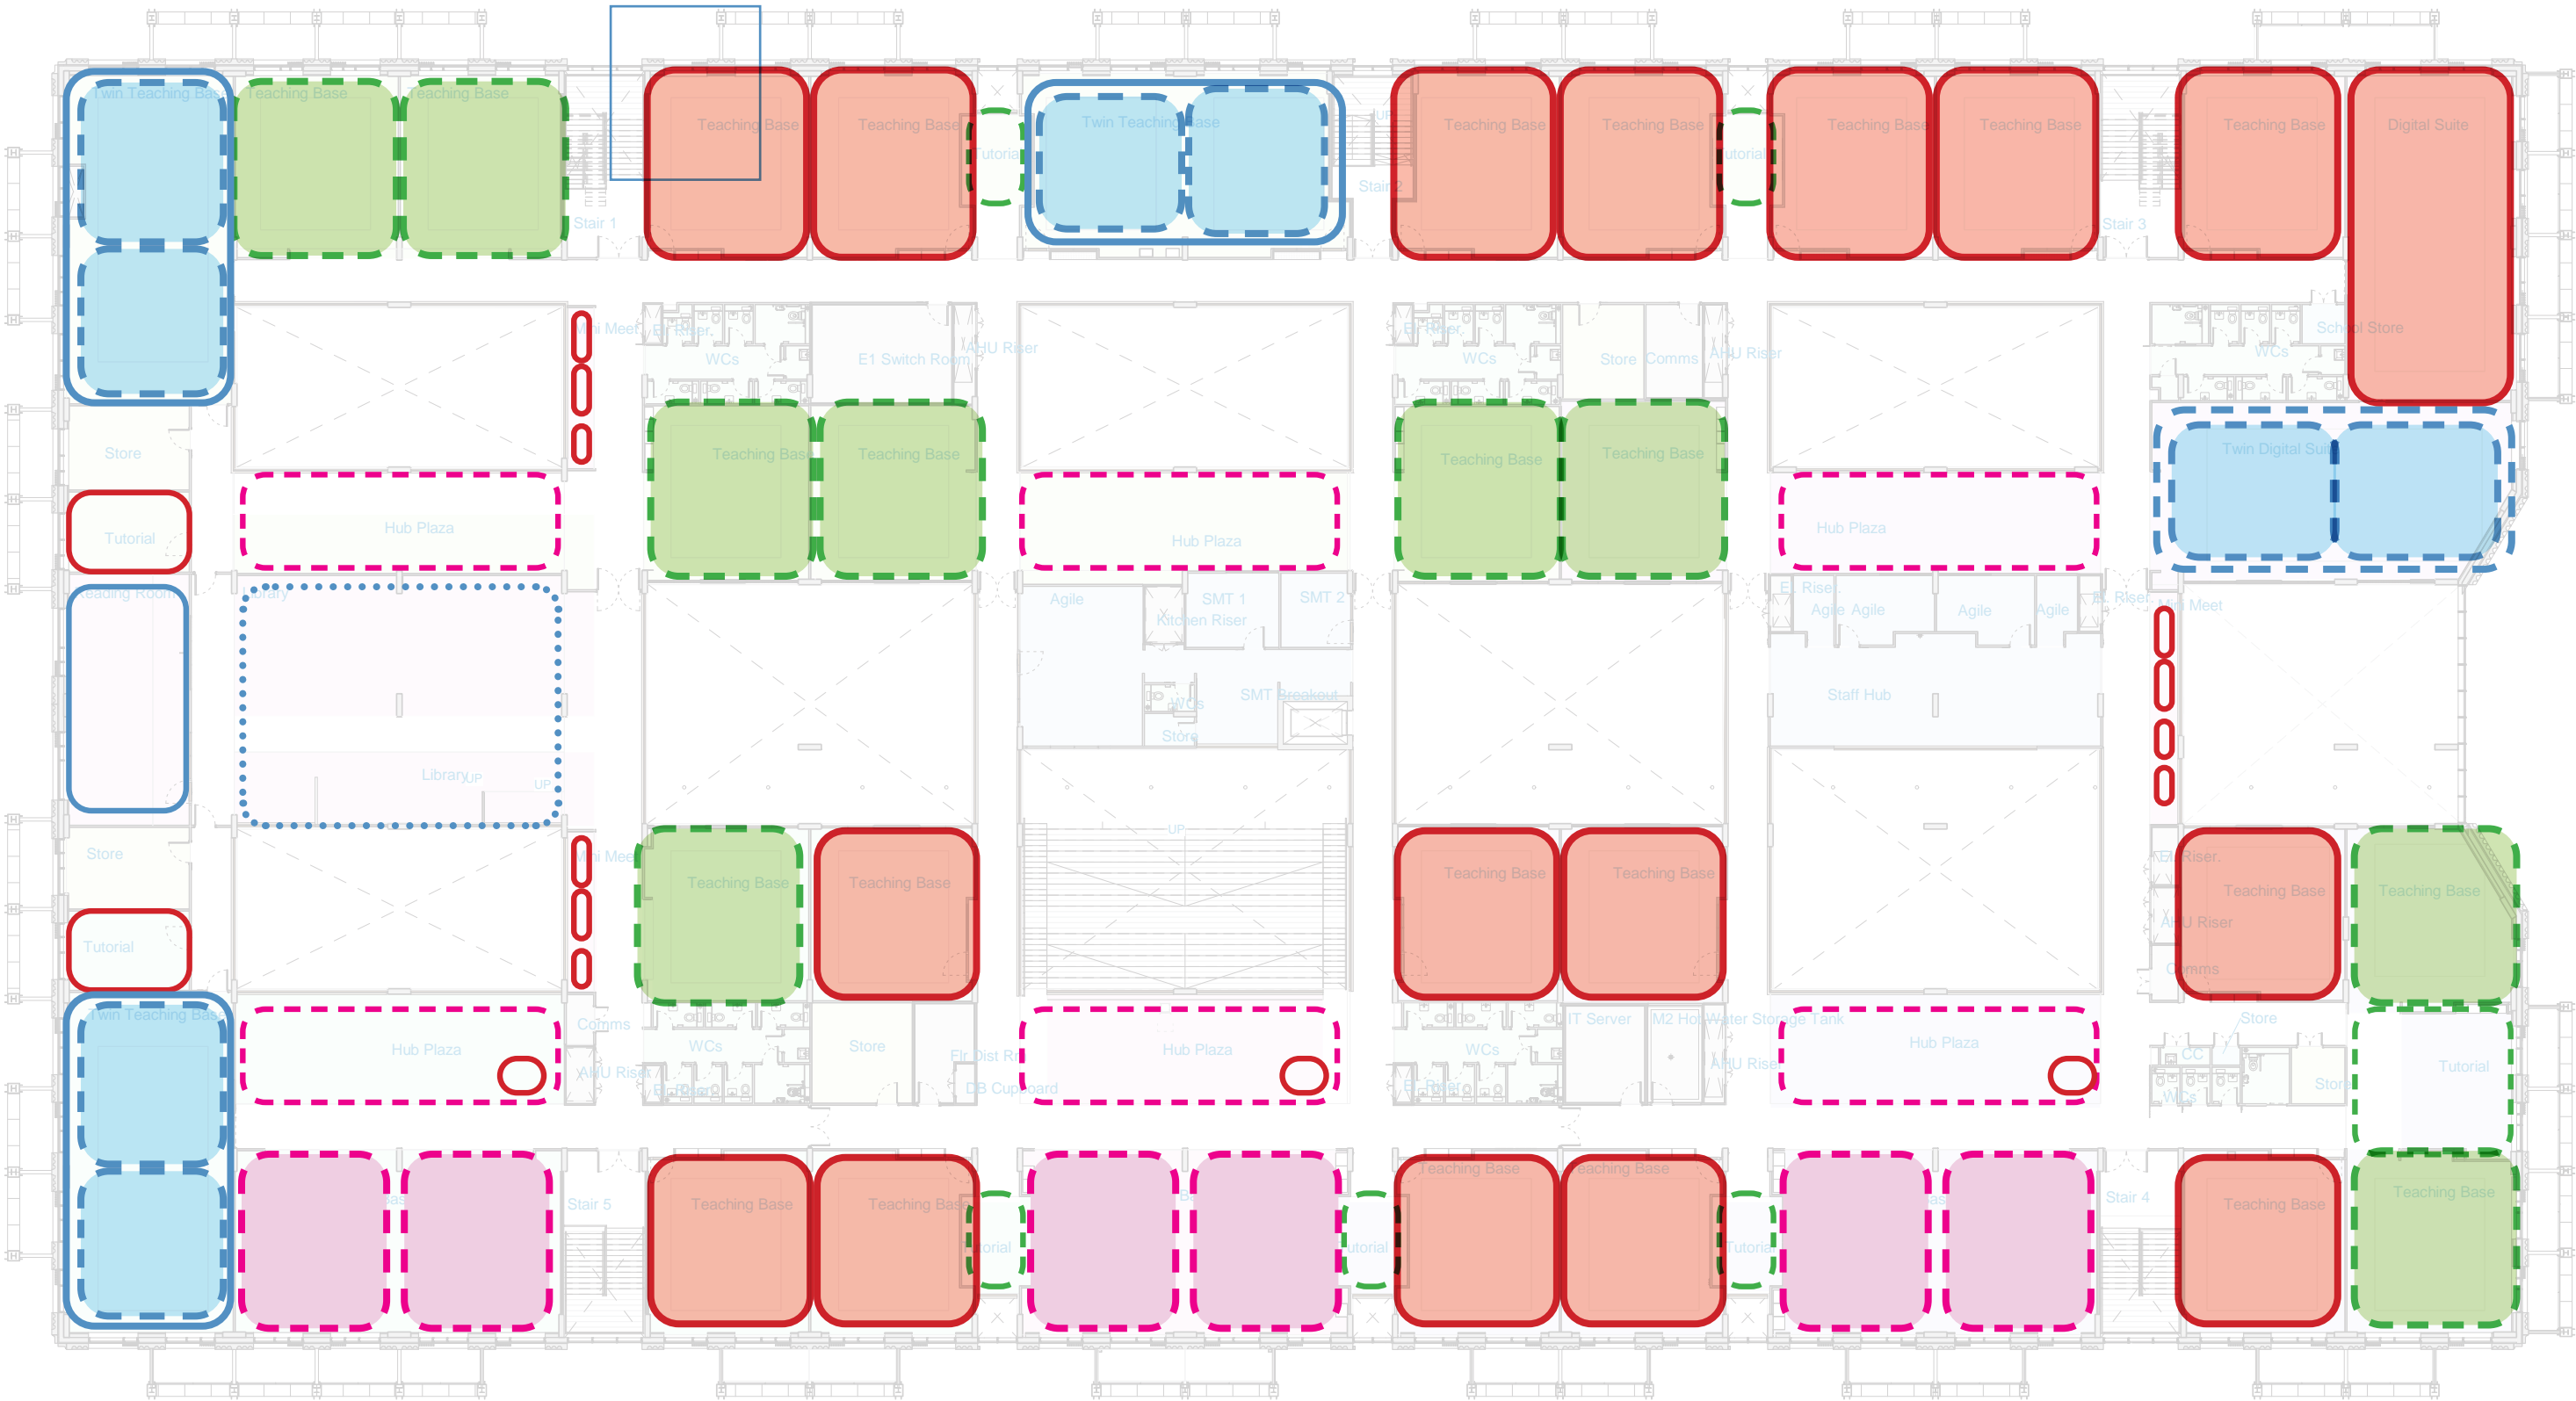

# All non-practical education spaces

Alternative  
First Floor

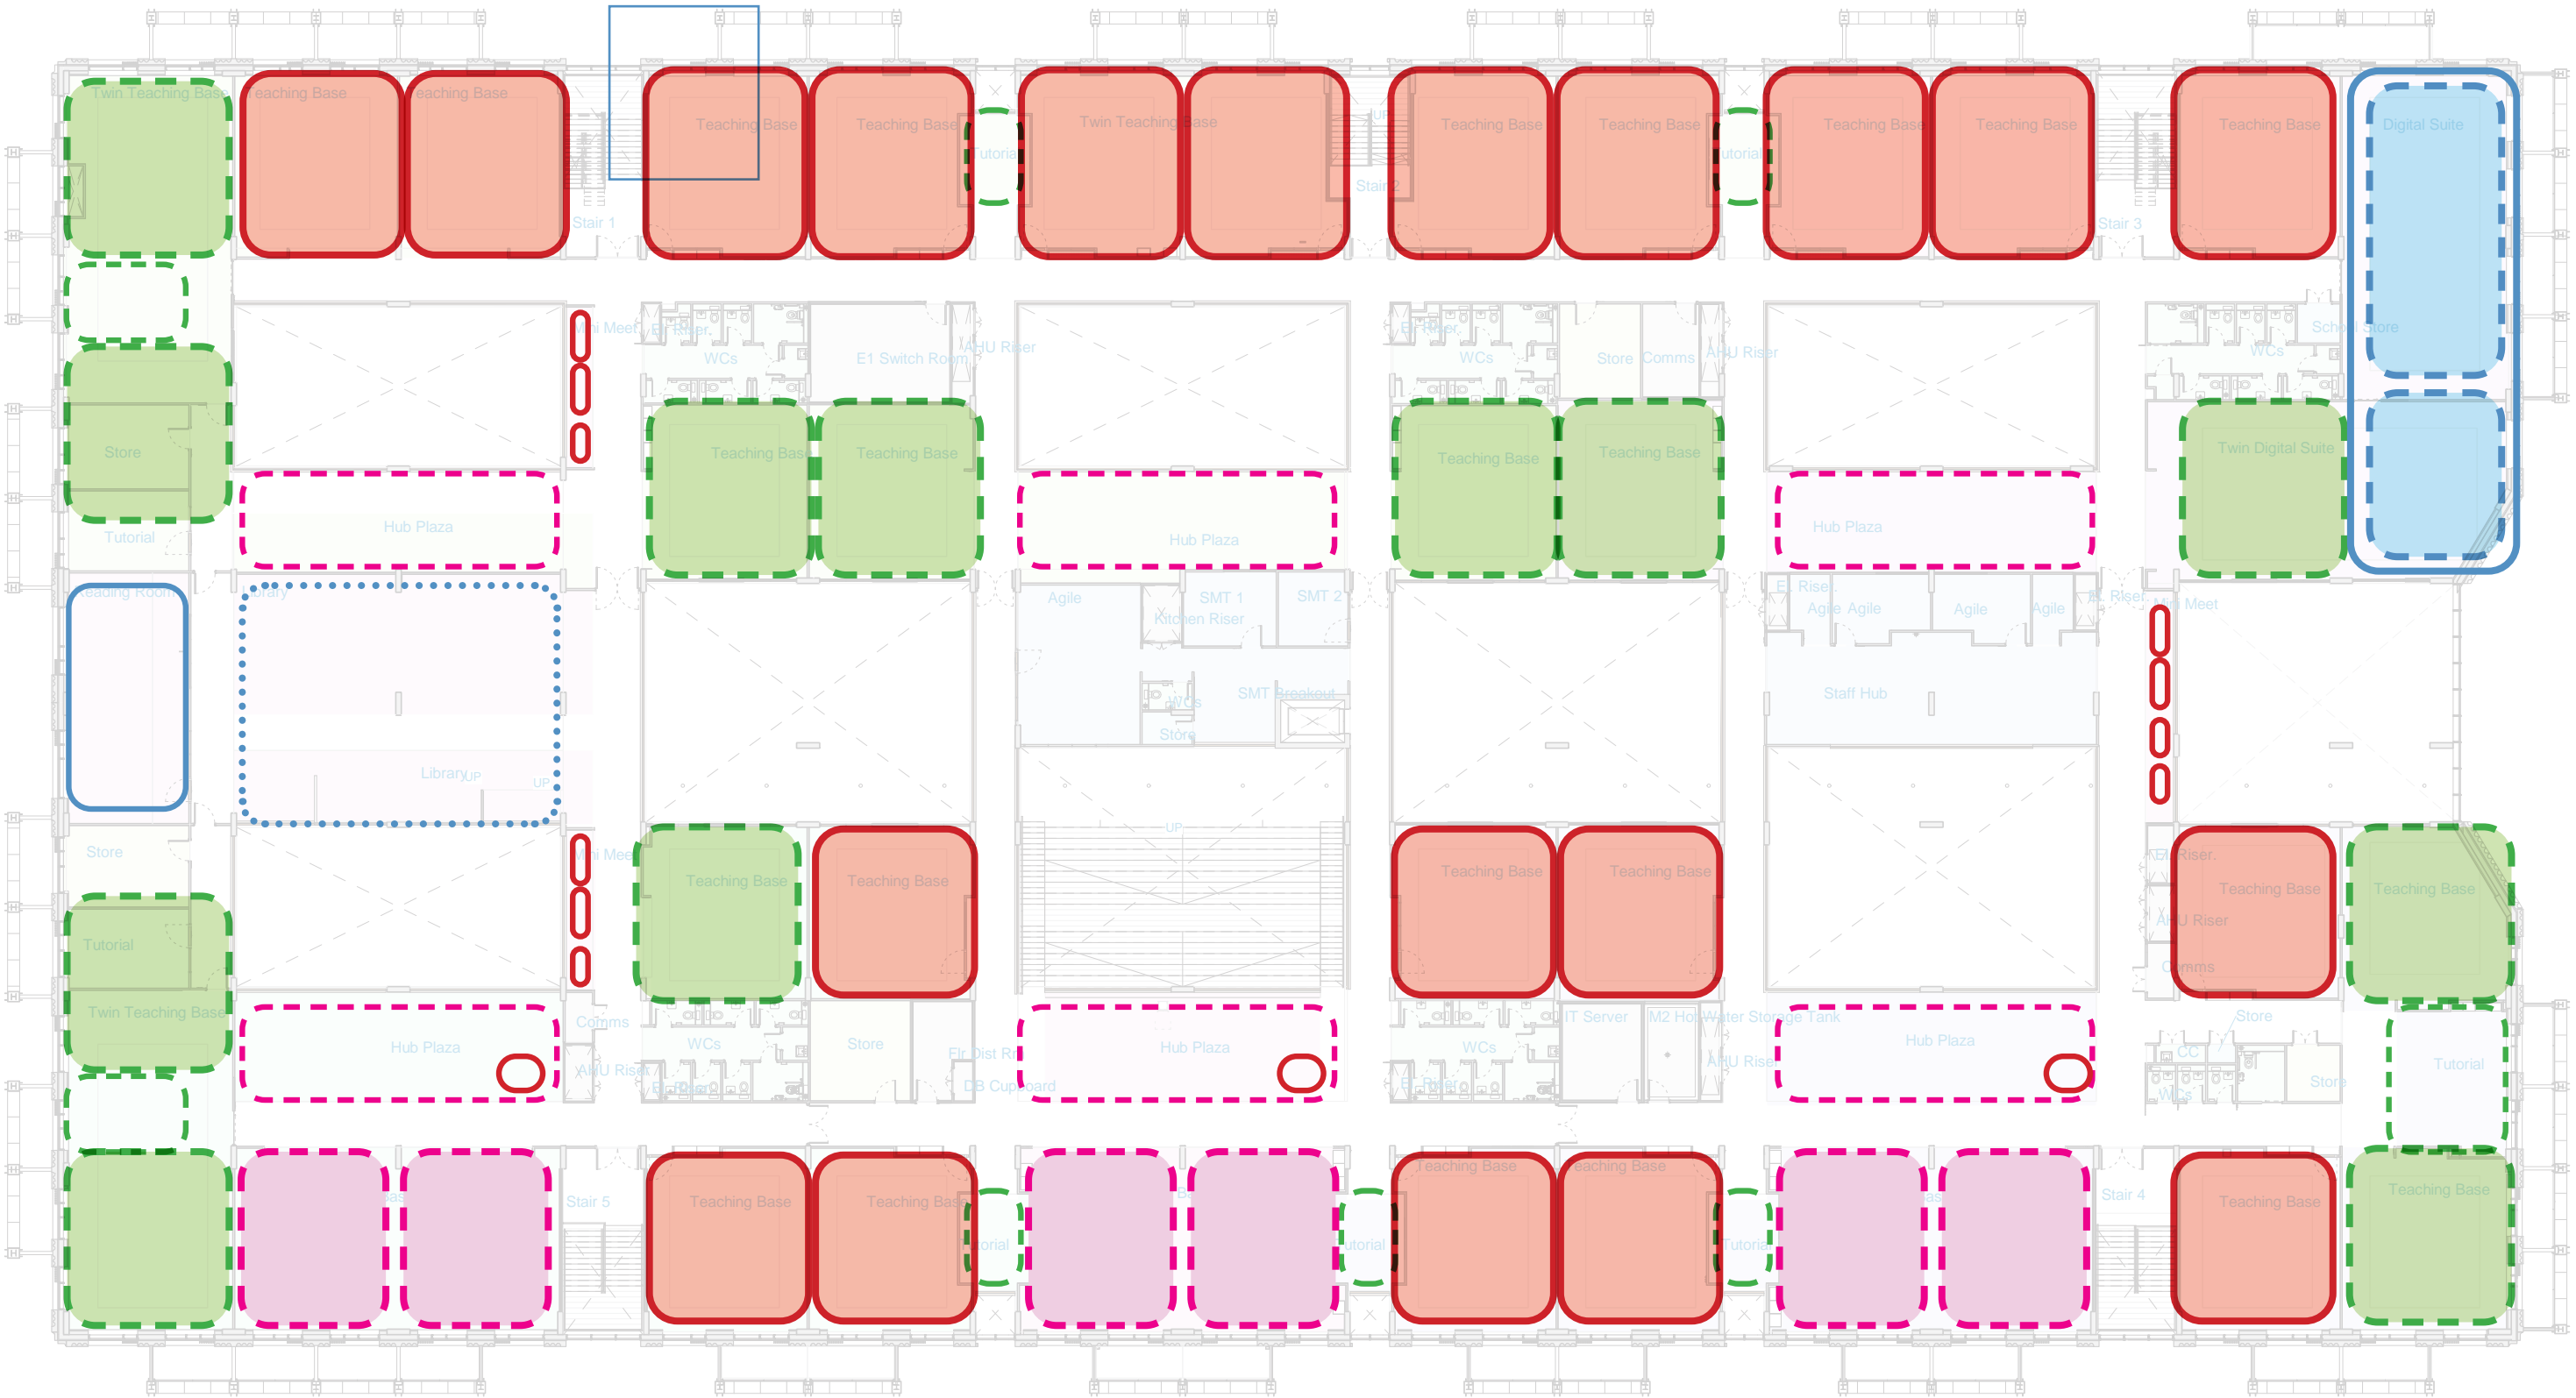


# All education spaces

## Comparison

### Current Design

	Jedburgh			Peebles			Gala		
	actual	equivalent	%	actual	equivalent	%	actual	equivalent	%
Closed Single		3	20.00%		18	43.90%		10	33.33%
Semi-closed Single (3 walls)		3	20.00%		9	21.95%		10	33.33%
Closed twin			0.00%	3	6	14.63%	2	4	13.33%
Semi-closed twin (3 walls)			0.00%	1	2	4.88%	3	6	20.00%
Open (2 walls or less)		9	60.00%		6	14.63%		0	0.00%
		15	100.00%		41	100.00%		30	100.00%
(practical is excluded for comparison purposes)									

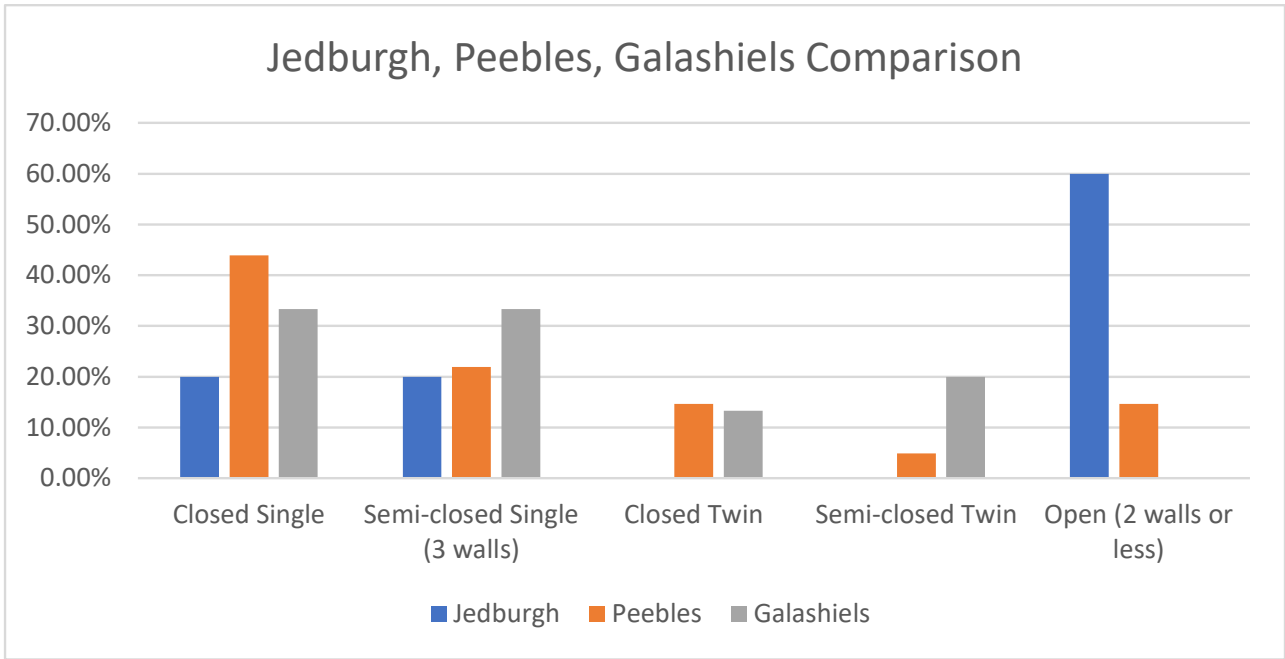

\*Includes single non-practical on ground floor

### With Amendments

	Jedburgh			Peebles			Gala		
	actual	equivalent	%	actual	equivalent	%	actual	equivalent	%
Closed Single		3	20.00%		21	51.22%		10	33.33%
Semi-closed Single (3 walls)		3	20.00%		12	29.27%		10	33.33%
Closed twin			0.00%	1	2	4.88%	2	4	13.33%
Semi-closed twin (3 walls)			0.00%		0	0.00%	3	6	20.00%
Open (2 walls or less)		9	60.00%		6	14.63%		0	0.00%
		15	100.00%		41	100.00%		30	100.00%
(practical is excluded for comparison purposes)									

